

DO NOT SCALE EXCEPT FOR PLANNING AND BUILDING REGULATION PURPOSES

GENERAL NOTES

LIGHTING:-
ALL LIGHTING TO BE POSITIONED TO AVOID DIRECT GLARE ON THE EYES OF THE USER AND UNWANTED REFLECTIONS FROM THE SCREEN OR OPERATING FEATURES. GLARE FROM LIGHTING TO BE AVOIDED.
SIGNAGE:-
ALL SIGNAGE TO CONFORM TO BS 8300:2001. SECTIONS 9.2.2 LOCATION & DESIGN OF SIGNS & INFORMATION AND 9.2.3 VISUAL SIGNS.
ALL NEW GLAZING CONFORMS TO BS 6206.
ALL ELECTRICAL WORK CONFORMS TO BS 7671.
IT IS ASSUMED THAT ALL PRELIMINARY WORKS CARRIED OUT / CONTRACTED BY THE SITE OWNER (SHOULD THEY BE REQUIRED BY THE PROJECT) ARE COMPLETED IN ACCORDANCE WITH CURRENT BUILDING REGULATIONS 2010 AND AMENDMENTS THEREAFTER


SITE NOTES

FLOOR CONSTRUCTION:
CERAMIC TILE ON CONCRETE
TTG INSTALL
REMOVE EXISTING GLAZING PANEL (SHUTTER IMPEDES TOP GLAZING BEAD)
MODIFY SHUTTER - FORM ATM APERTURE THROUGH EXISTING SHUTTER CURTAIN
INSTALL: 100MM DEEP RECESSED SURROUND, NEW SILICON JOINTED GLAZING PANELS, ATM ENCLOSURE, PLINTH, ATM, ELECTRICS AND ILLUMINATED SIGNAGE


NOTES:-
- NO ASBESTOS REGISTER ON SITE / OWNER CONFIRMED HE HAS ASBESTOS REGISTER
- PARKING RESTRICTIONS APPLY / DOUBLE YELLOW LINES / BUS STOP TO SHOP FRONT / PARK ON PAVED FRONT AREA / PARKING TICKETS LIKELY

WORK TO BE CARRIED OUT BY OTHERS


PROVIDE COPY OF ASBESTOS REGISTER TO CASH ZONE / CARDTRONICS
COMPLETE SHOP REFIT
RELOCATE 1 X OLD FRIDGE
NOTE: ATM AND ENCLOSURE POSITIONED AS CLOSE TO INTERNAL PILLAR AS POSSIBLE

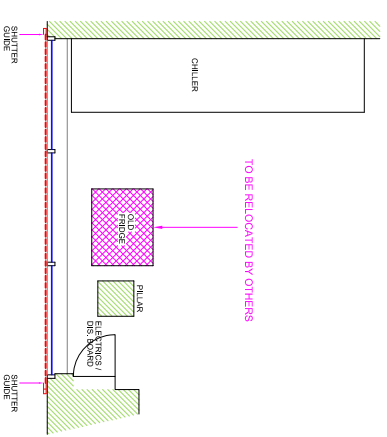


EXISTING (PART) PLAN

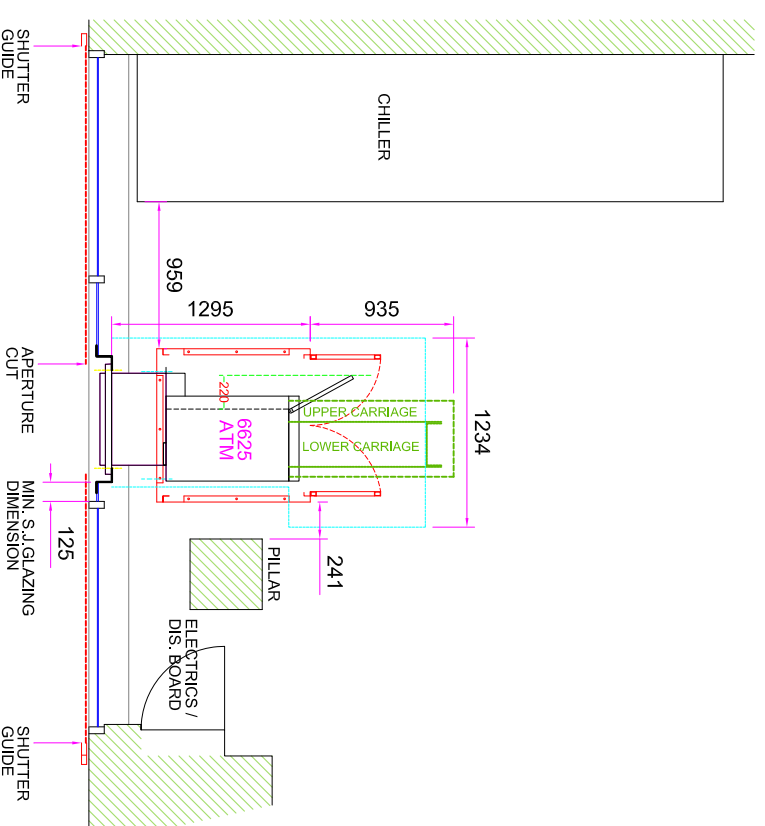


PROPOSED (PART) PLAN

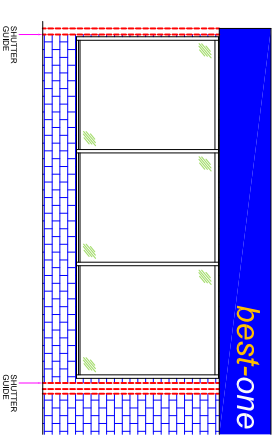

EXISTING ELEVATION

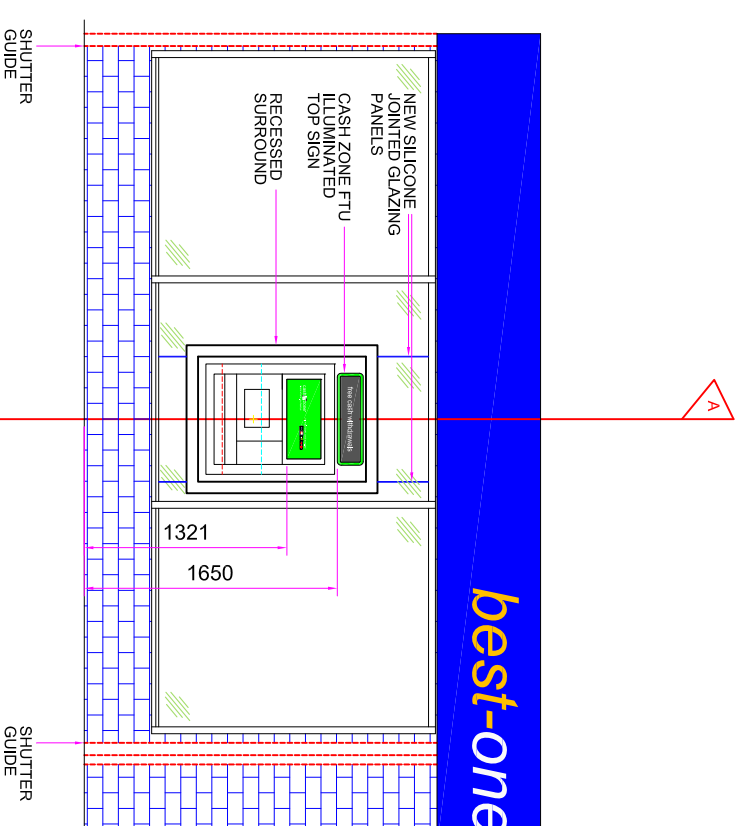

PROPOSED ELEVATION

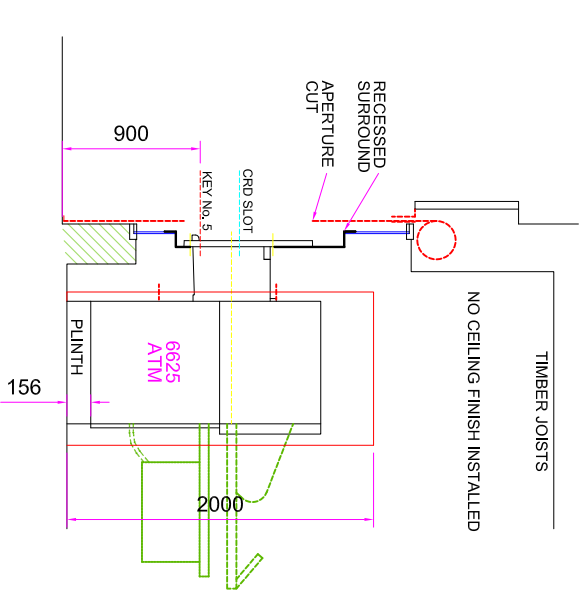

SECTION VIEW A-A



EXISTING SECTION VIEW A-A



SITE ADDRESS

VALUE CENTRE WHITLEY BAY
96 - 98 WHITLEY ROAD,
WHITLEY BAY,
NE26 2NE

TITLE
PROPOSED AUTOMATED TELLER MACHINE (ATM)
INSTALLATION FOR CASHZONE

DRAWN: MAL
DATE: 23/03/21
SCALE: VARIOUS @A3
REVISION: 01

REVISION DESCRIPTION

DATE

BY

DATE:-

drawing approval

NAME:-

POSITION:-

APPROVED:-

SIGNED:-

