






SOUTH (FRONT) ELEVATION  
REMAINS AS EXISTING

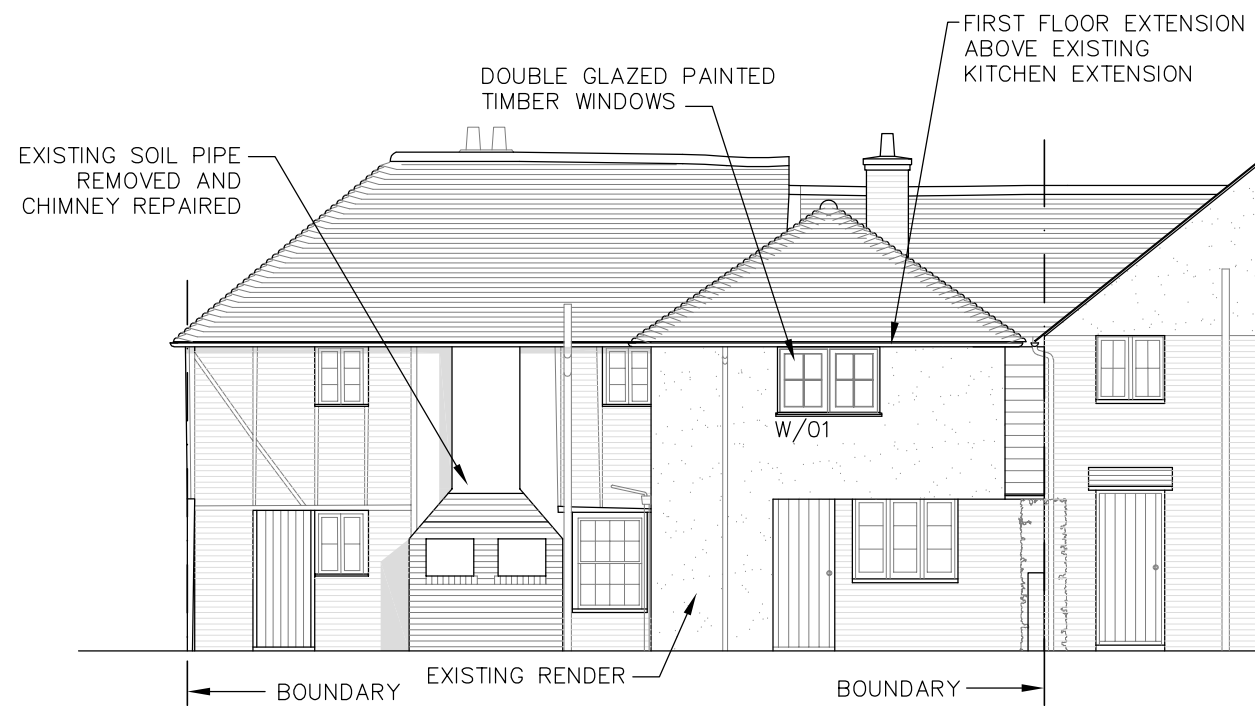

NORTH (REAR) ELEVATION

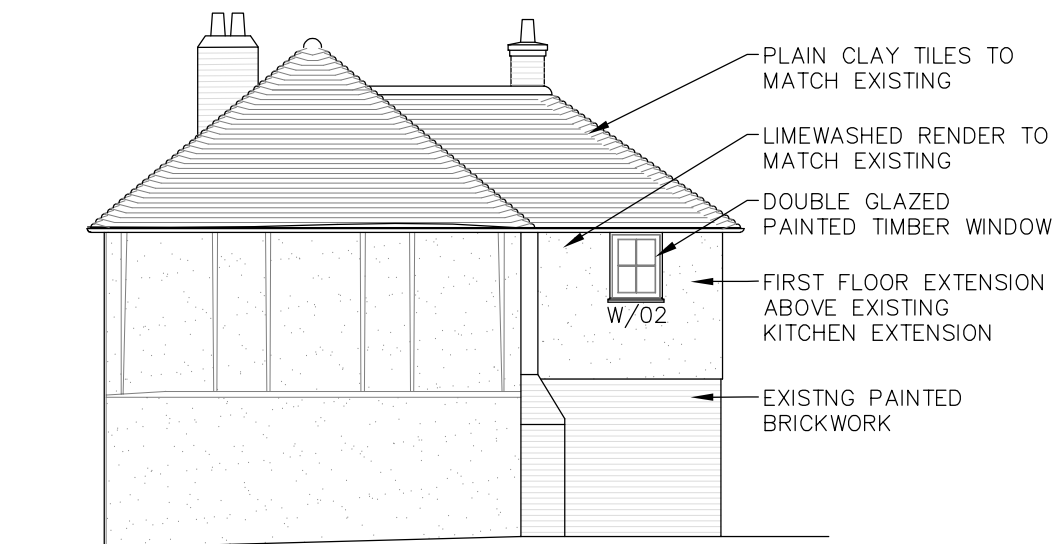

EAST (SIDE) ELEVATION

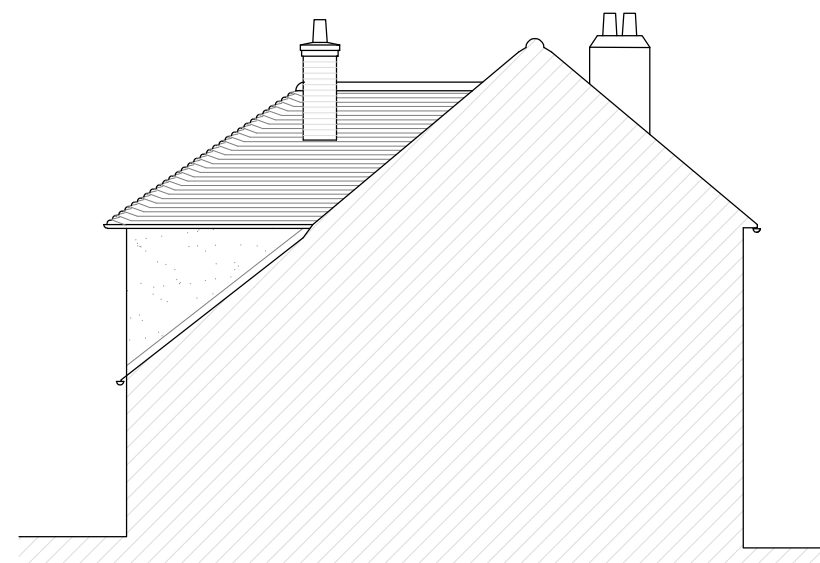

WEST (SIDE) SECTIONAL ELEVATION



REVISIONS:

MIRIAM LAYTON ARCHITECTURAL DESIGN



mlytondesign@gmail.com 01227 752189

PROJECT  
108 THE STREET, NEWNHAM, ME9 0LW  
EXTENSION/ INTERNAL ALTERATIONS

DRAWING  
ELEVATIONS  
AS PROPOSED

CLIENT  
MR & MRS JANSEN

DRAWN BY  
MNL

DATE  
MAR 21

PROJECT NO.  
2021\_08

DRAWING NO.  
P05

REVISION  
B

SCALE  
1:100 @ A3