


7-8 SYDNEY LANE

WV7-3NB

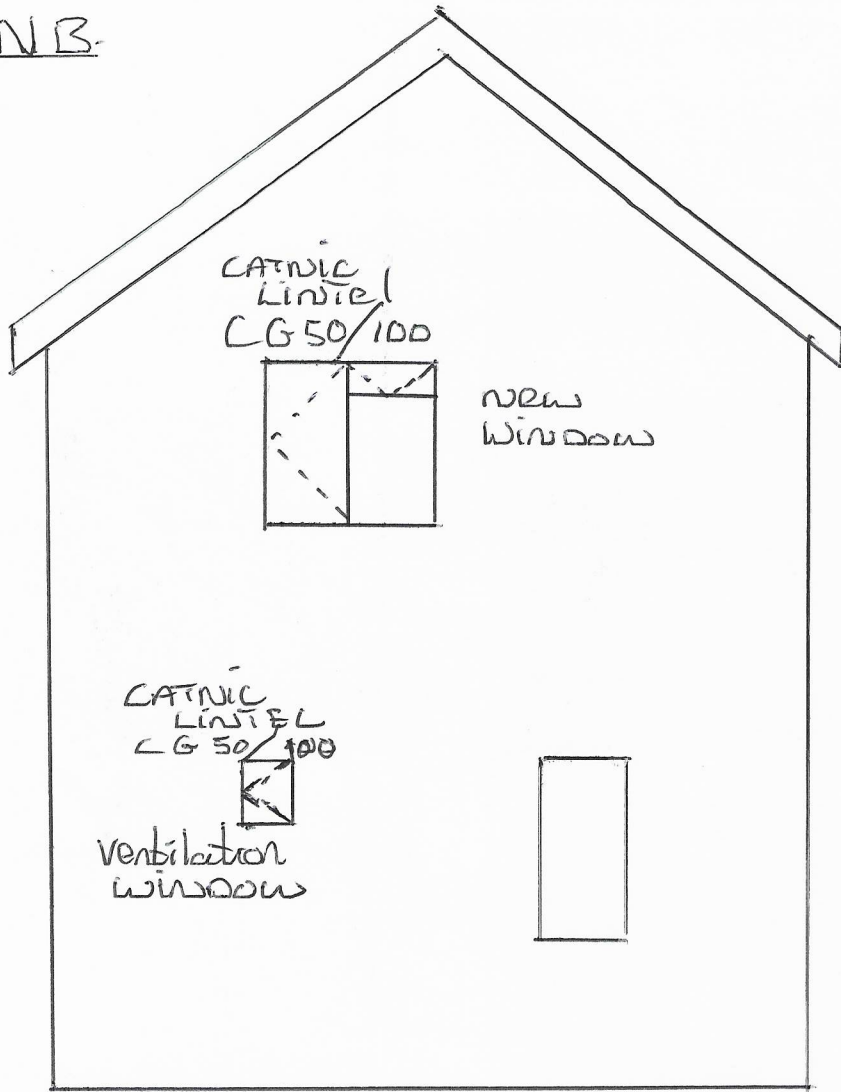

SIDE ELEVATION OF House with 2 new windows, 1st floor side + top opening with plain glass, ventilation window with obscure glass. New windows to match existing windows. Triple Warm Sealed units + thermobar

Scale 1:50_{mm}

SHAWN O'CONNOR planning ref 21/02868/FUL