


PROPOSED GROUND FLOOR PLAN

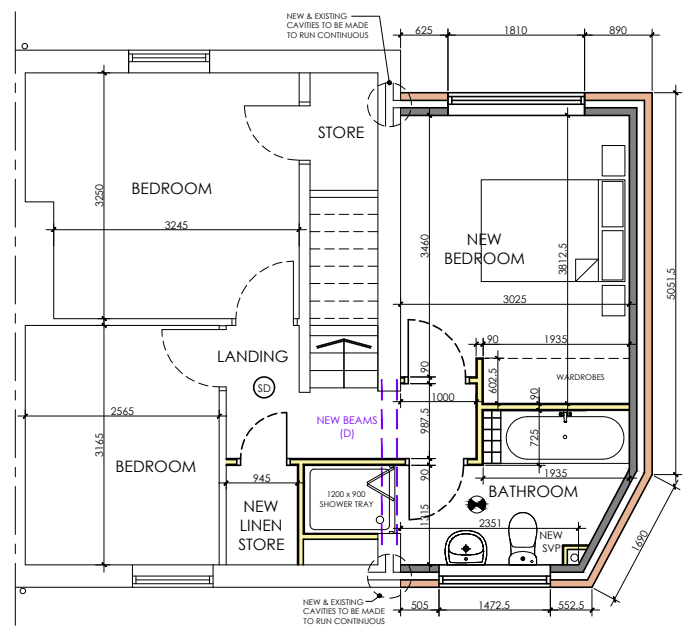


PROPOSED FIRST FLOOR PLAN

NEW BEDROOM WINDOW TO HAVE OPENING CASEMENTS WHICH ALLOW EMERGENCY EGRESS


CODE 4 LEAD FLASHING, CAVITY TRAYS & WEEP HOLES AT ABUTMENT OF ROOF TO CAVITY WALL

NEW LEAN-TO ROOF STRUCTURE OVER EXISTING GARAGE TO BE COVERED WITH EXISTING GARAGE ROOF TILES


PROPOSED FRONT ELEVATION

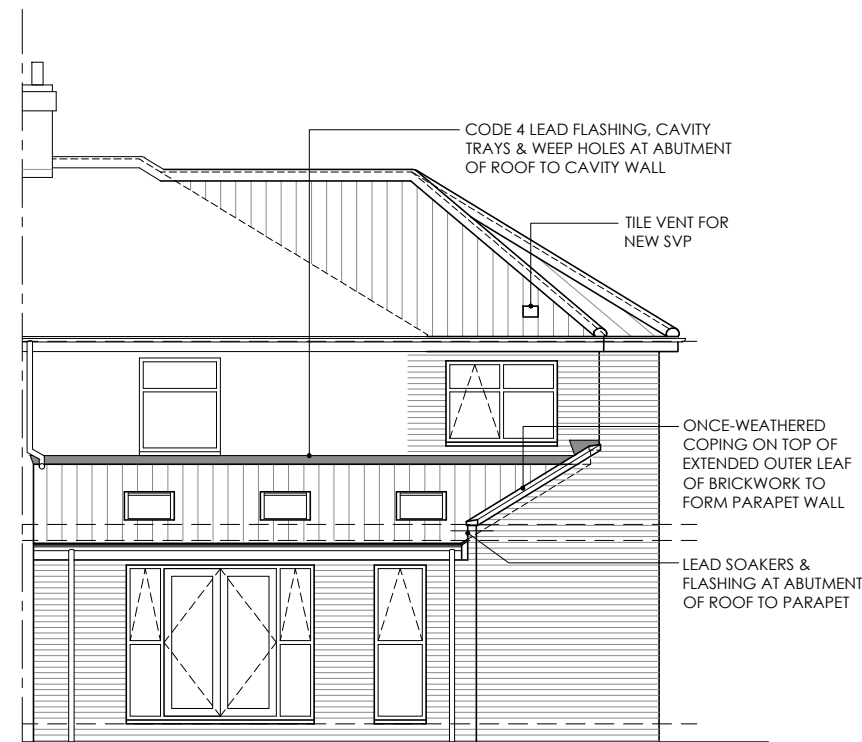

PROPOSED REAR ELEVATION

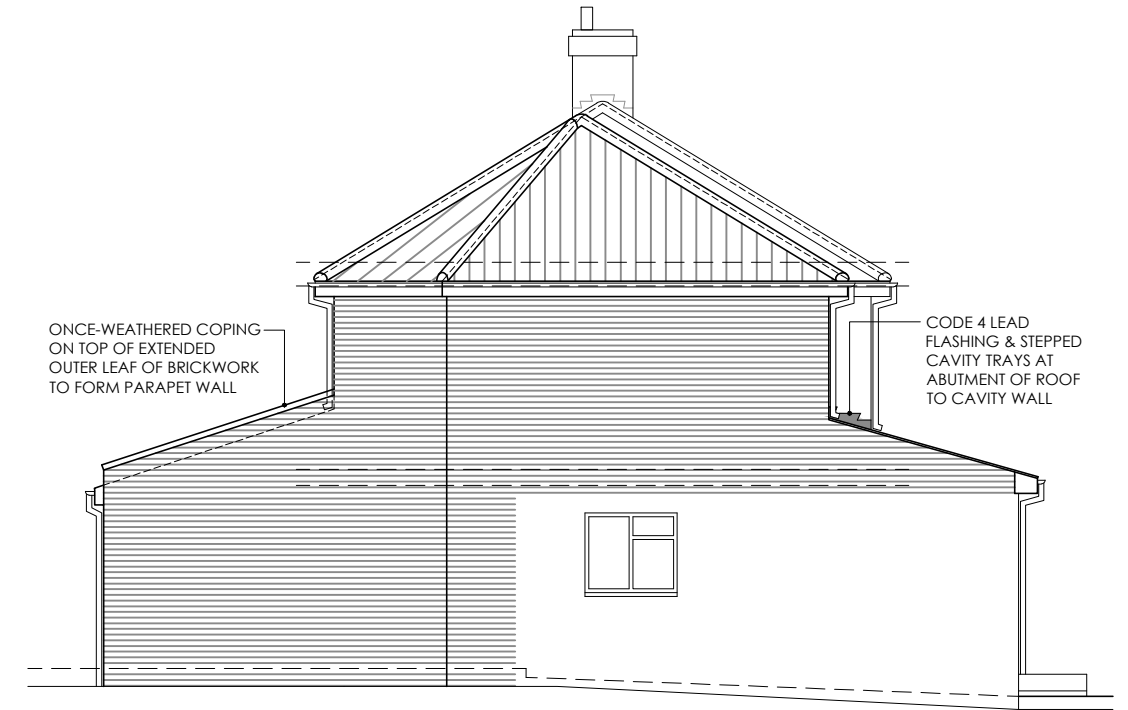

PROPOSED SIDE ELEVATION (1)

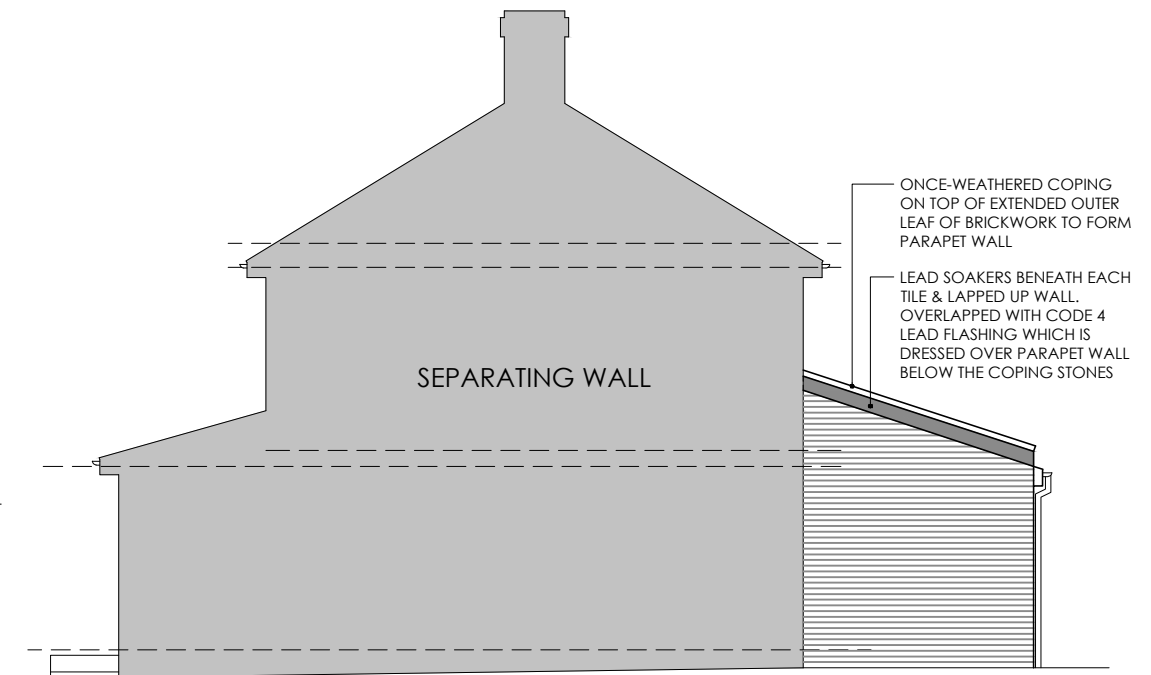

PROPOSED SECTION / SIDE ELEVATION (2)



TWO STOREY EXTENSION TO SIDE & SINGLE STOREY EXTENSION TO REAR OF A SEMI-DETACHED DWELLING

32 PLANTATION AVENUE
LITTLETOWN, DURHAM
DH6 1PY

SHEET SIZE A3
SCALE 1:100
DATE JUNE 2021
REVISION A

PROPOSED FLOOR PLANS & ELEVATIONS