


Orientation of site has not been checked, design subject to check before installation

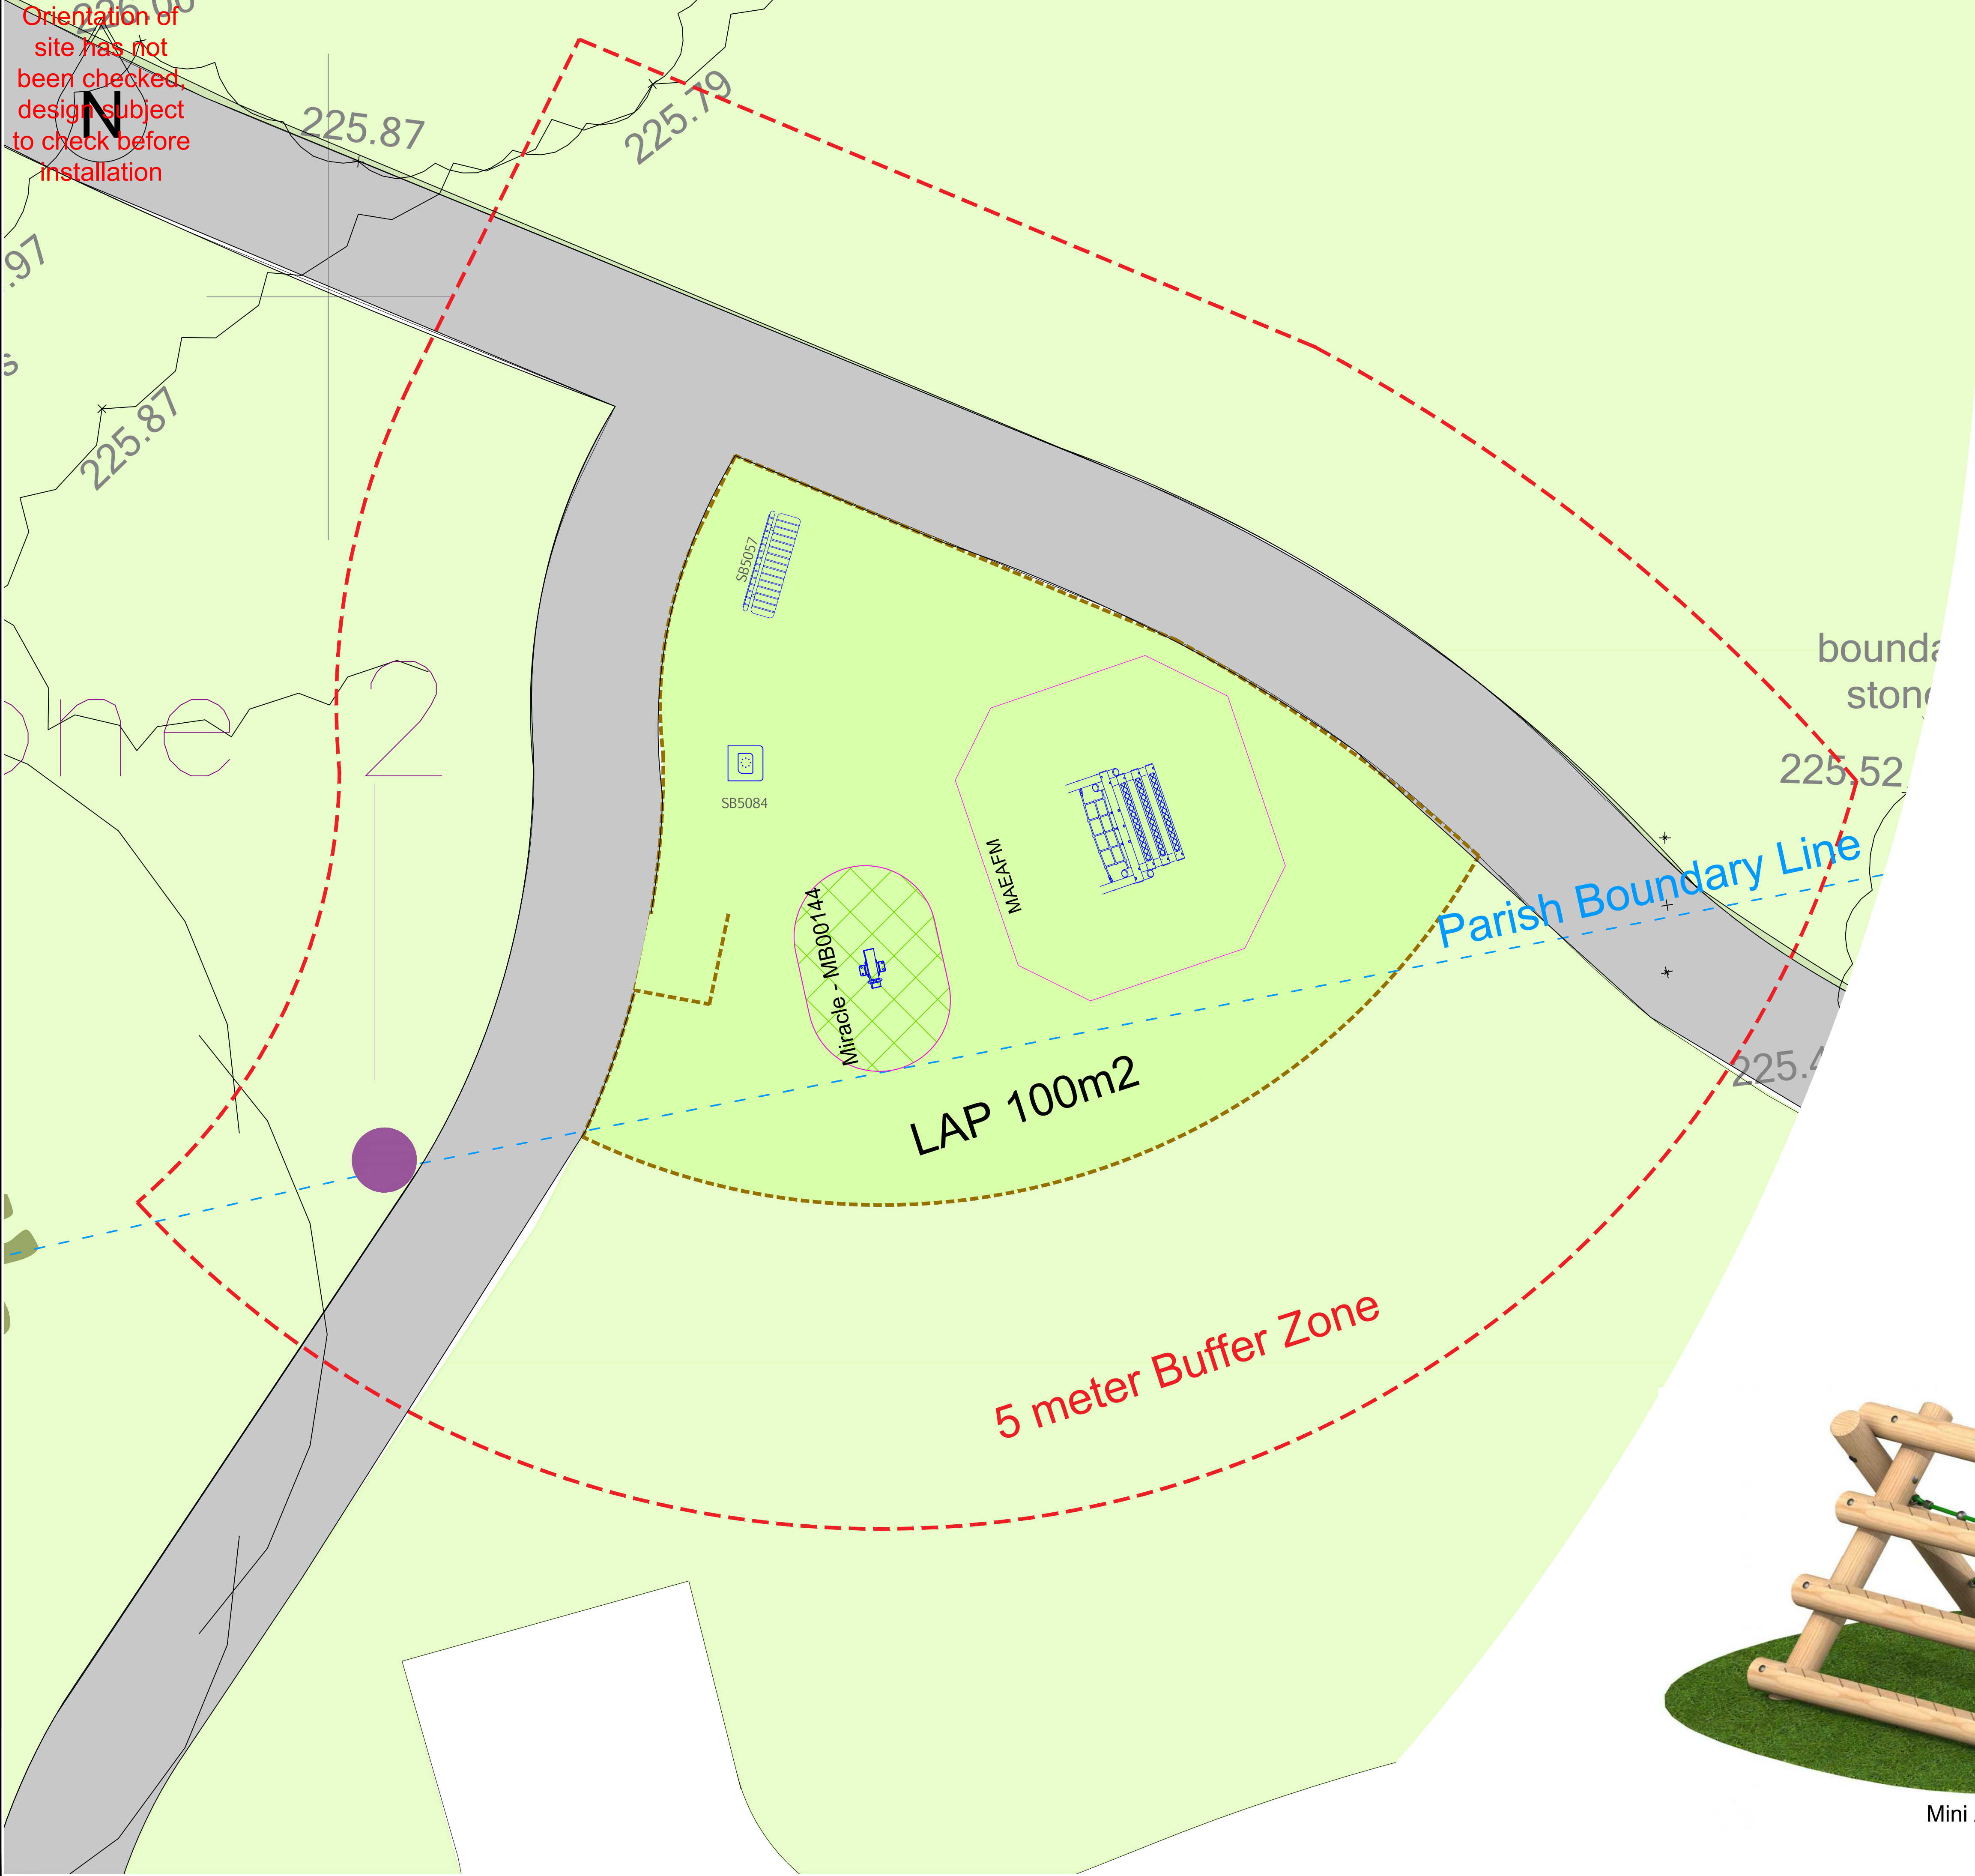


Bin- SB5084



Bench- SB5057



Springer-MB00144

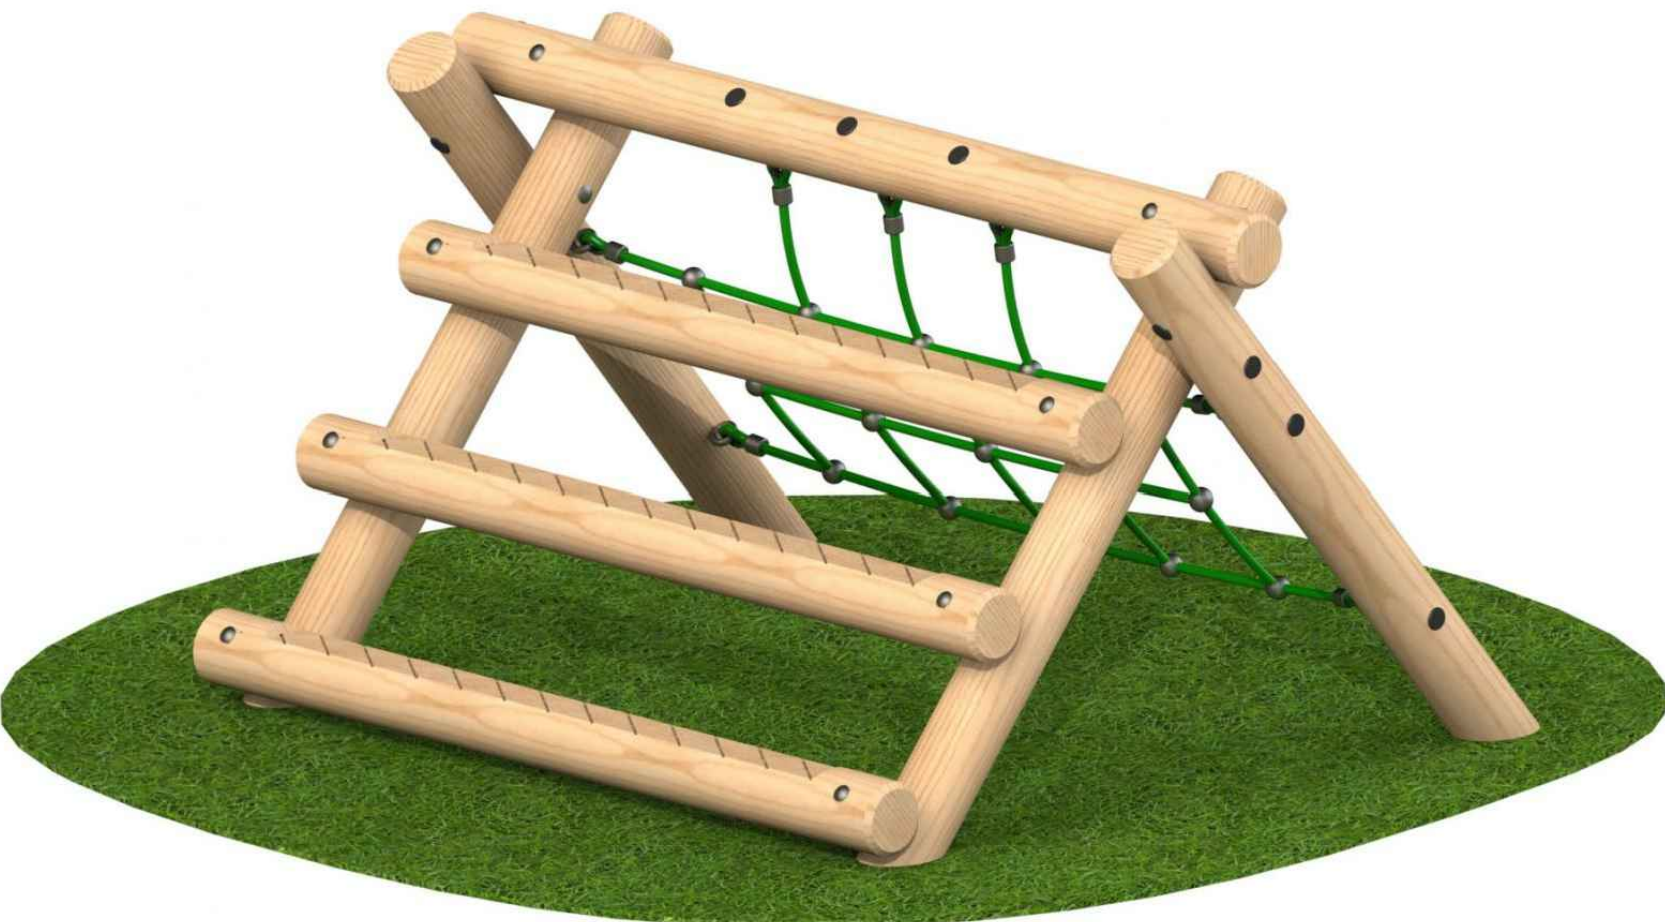

Mini A-Frame-MAEAFM



Miracle  
Design & Play

TEL: ++44 (0)1604 658240  
E-MAIL: sales@miracledandp.co.uk  
WEB: www.miracledesignandplay.co.uk

PROJECT TITLE:  
Berry Hill, Coleford LAP

SHEET TITLE: Proposal

- KEY:
- Fencing:
- 500mm High Timber Knee Rail
- Surfacing:
- Existing Grass
  - Macadam Surfacing by Others
  - Grass Mat Safer Surfacing: ECOSPARK GRASS TILES 1.5M X 1.5M TO CHN 3.0M
- Landscaping:
- Trees by Others
  - Planting by Others

Equipment Fall Zone (No safety surfacing required if located on well maintained turf and under 1.5m GFH)

REVISIONS		
Issue	Description	Date
-	-	-

DRAWN BY: R.Krasovska

SCALE: 1:50 @A1

ISSUE: --

DRAWING NO: Q6350

DATE: 27/01/20

© 2020 MIRACLE DESIGN AND PLAY LTD, "ALL RIGHTS RESERVED, THIS DRAWING MAY NOT BE REPRODUCED,TRANSMITTED OR STORED IN WHOLE OR IN PART WITHOUT OUR WRITTEN CONSENT"