



**PROPOSED DORMER EXTENSION**  
**EXTERNAL FINISHES**

- 1. Tile hanging tiles to dormer cheeks
- 2. GRP to flat roof
- 3. UPVC casement windows
- 4. Black UPVC rainwater goods

All external materials to be similar in appearance to existing.

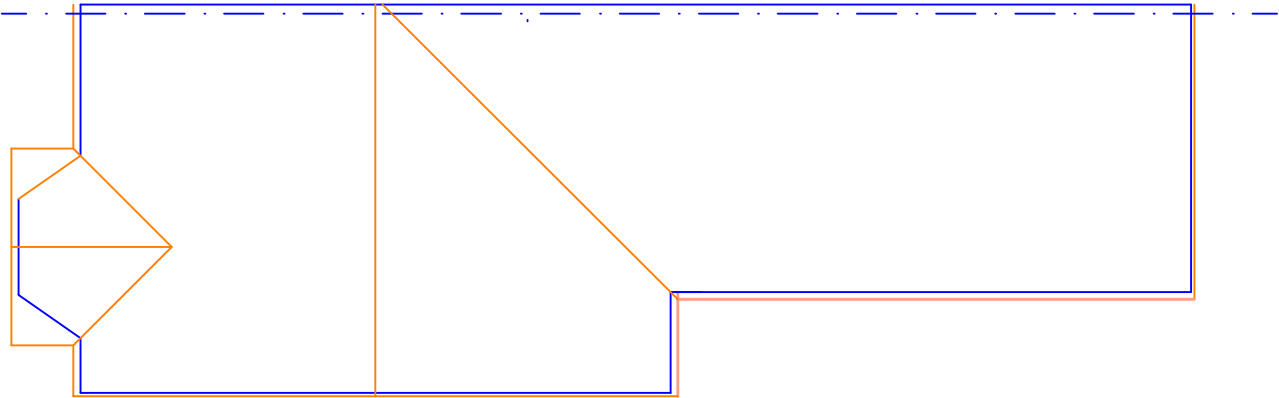

**EXISTING ROOF PLAN**

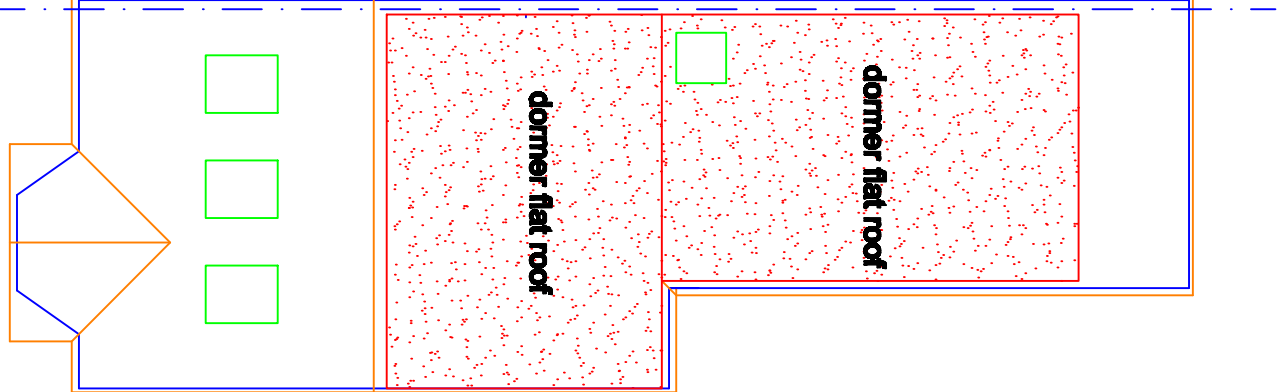

**PROPOSED ROOF PLAN**

**Revisions**

All dimensions and particulars are to be checked on site before work commences and any discrepancy to be reported to THE SURVEYOR.  
DO NOT SCALE off this drawing, use written dimensions only.

Project

**PROPOSED CONVERSION  
OF 44, BROUGHTON RD  
THORNTON HEATH CR7 6AL  
IN TO 3 SELF CONTAINED  
FLATS**

Drawing

**EXISTING & PROPOSED  
ROOF PLAN**

Number	Revisions			
2021/RJ/105				

Date	Scale
JAN. 2021	1:100
Client	
MR. RAJA JARRAL	