


SIDE (SOUTH WEST) ELEVATION




REAR (SOUTH EAST) ELEVATION

Rooflights

Castle Board
Finish

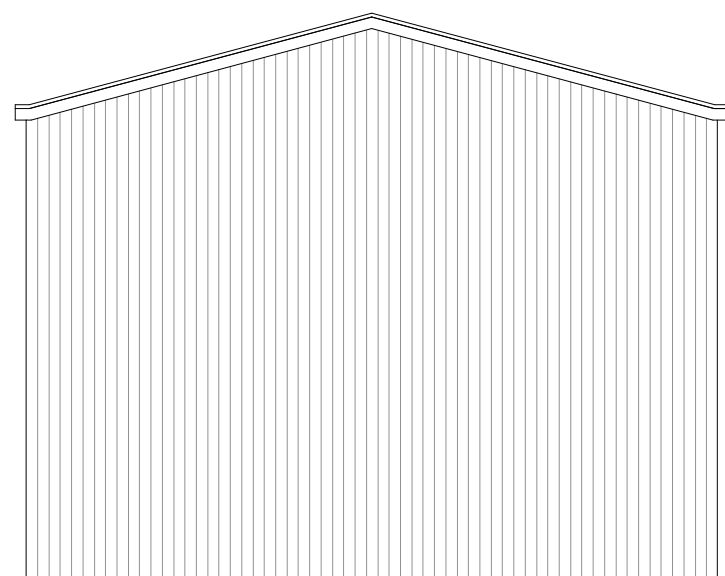

SIDE (NORTH EAST) ELEVATION

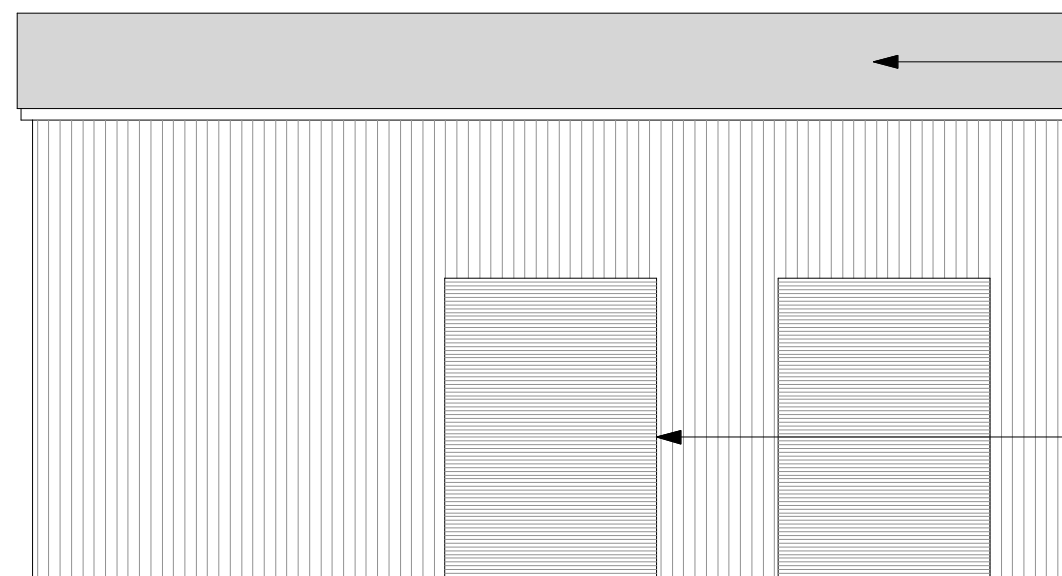

FRONT (NORTH WEST) ELEVATION

Fibre Cement
Roof Sheets

Roller Shutter
Doors



Briden Farming Ltd, Blanche
House, Turkdean,
Cheltenham, GL54 3NX

Proposed Elevations

100.112