


Materials to match existing unless otherwise stated on the drawings.  
Any rooflights not to project more than 150mm from the plane of the roof

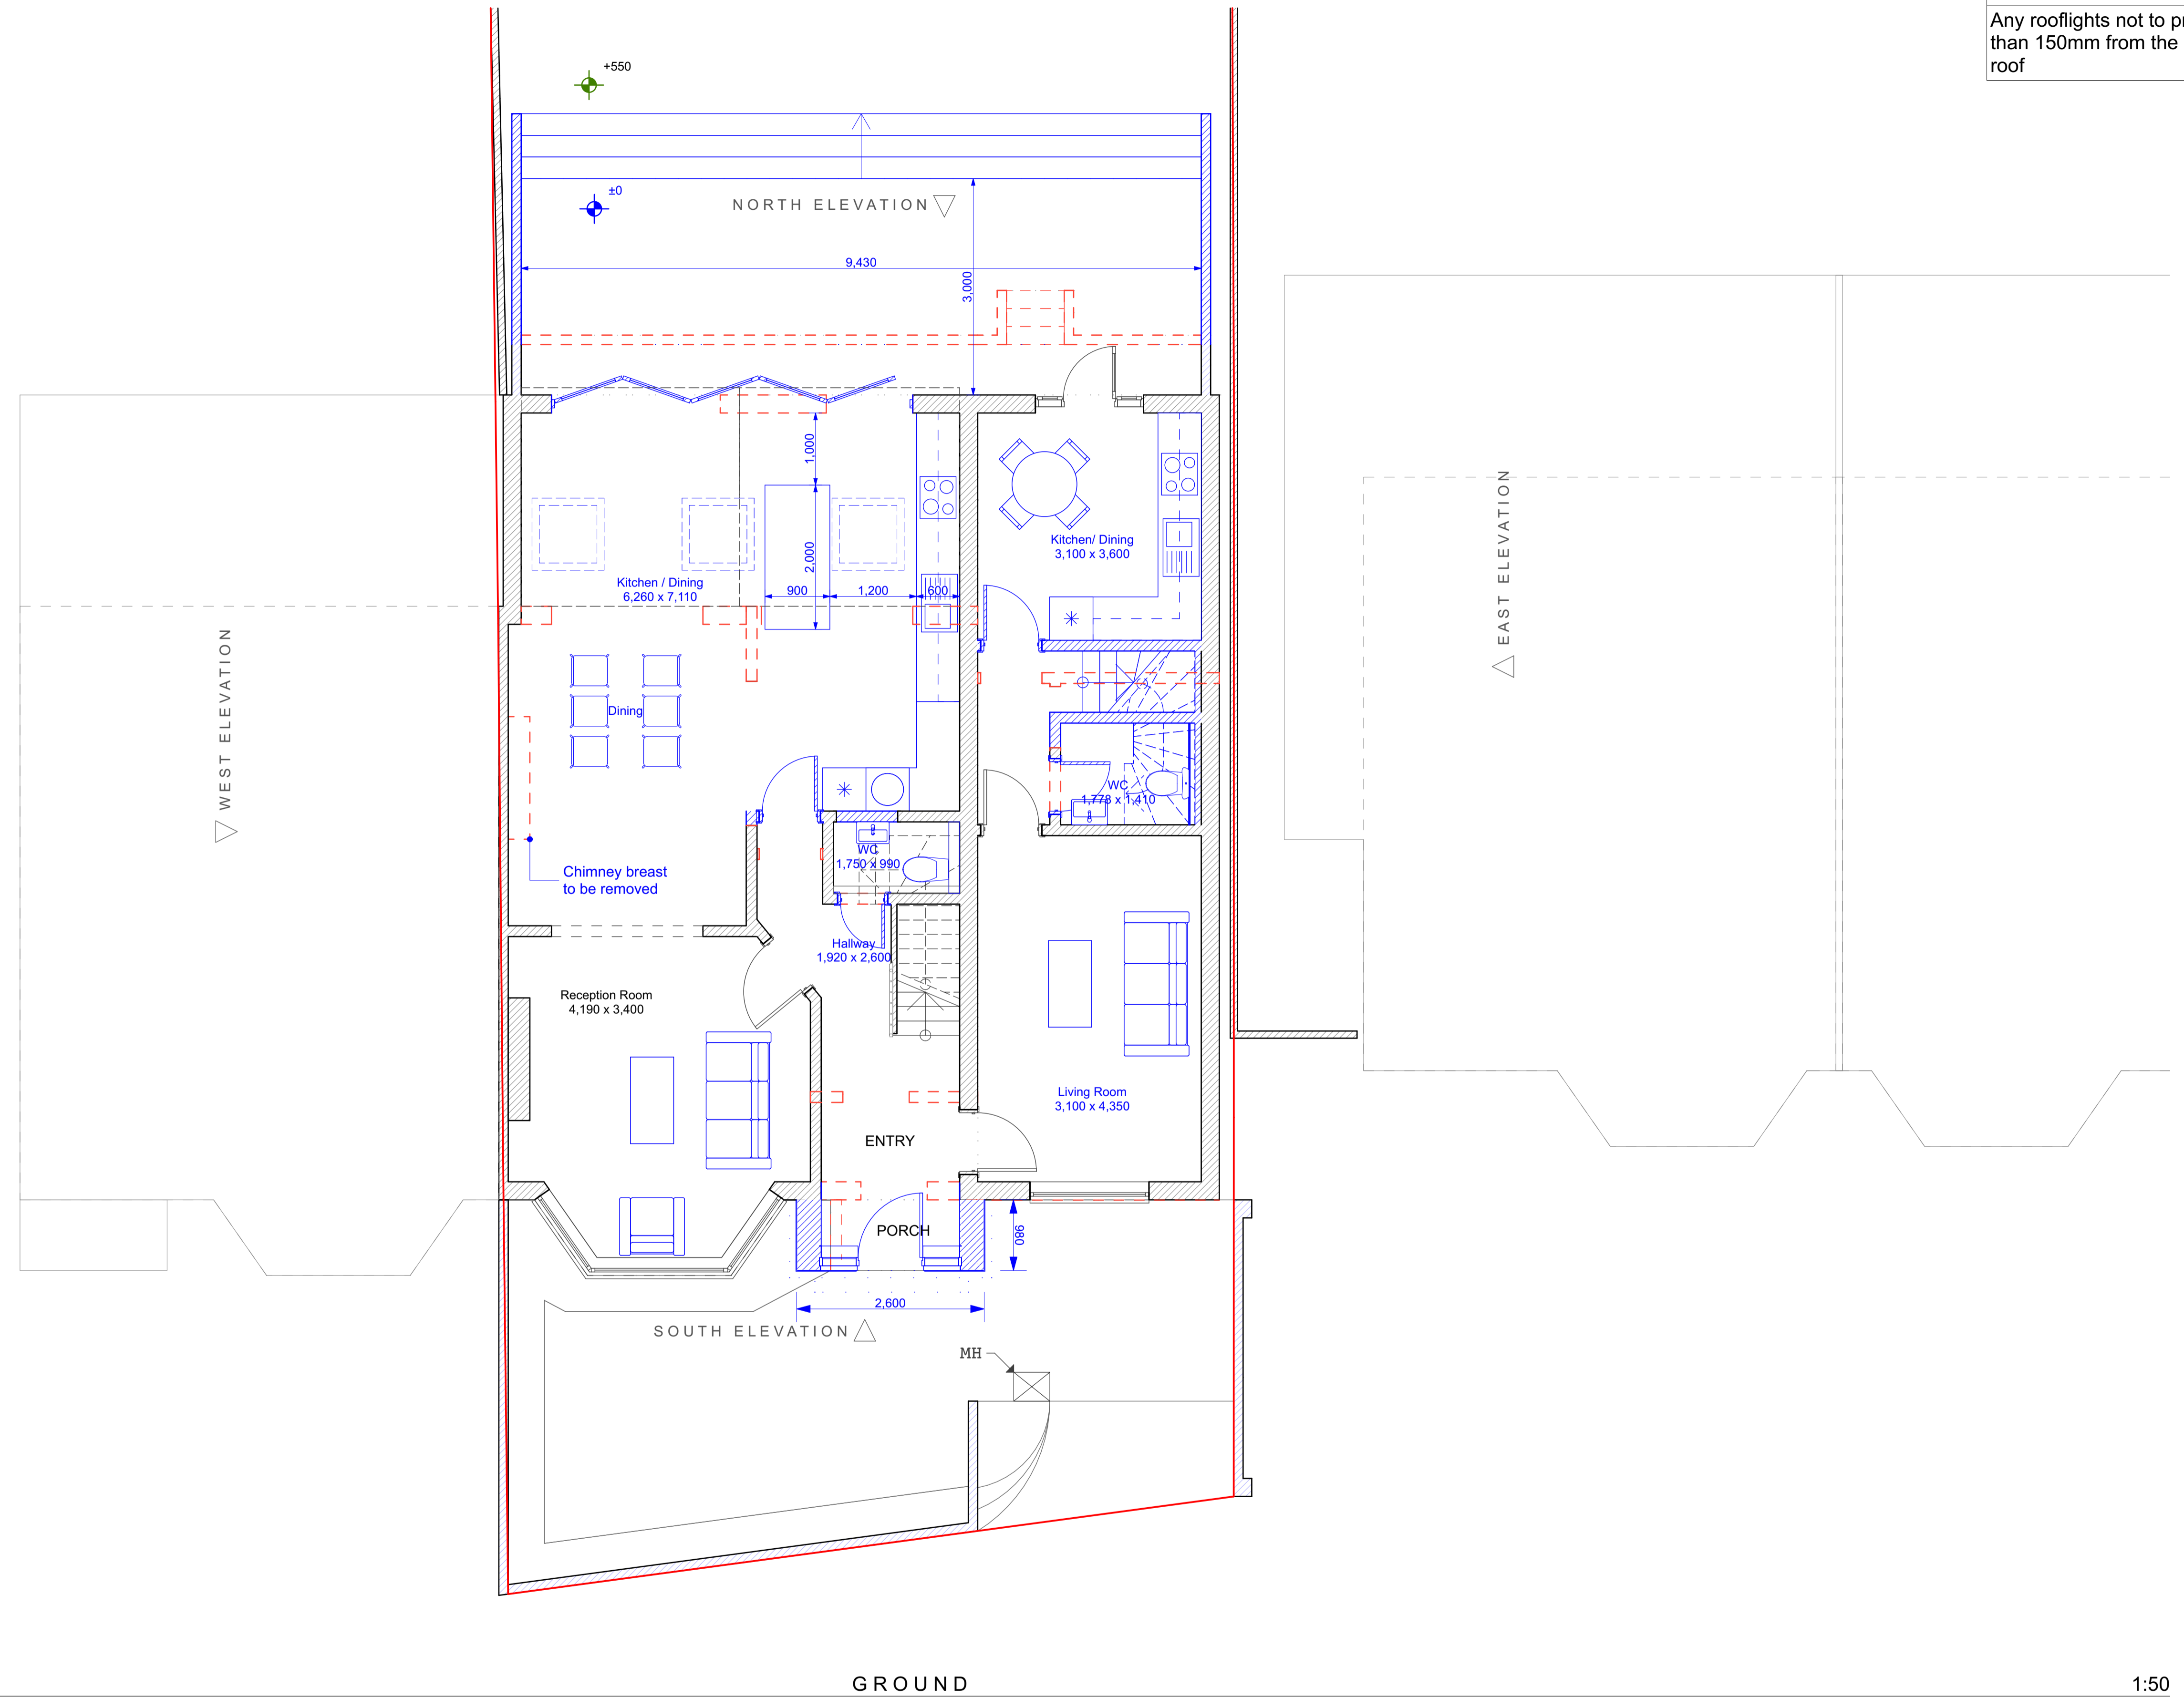


PROPOSED

GROUND

1:50


Looking to extend your home?  
Call for a free consultation today;  
020 8954 6291  
www.yooparchitects.co.uk  
YOOP Architects, your local architect

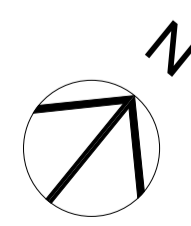

Existing  
To be demolished  
New

**YOOP** Architects  
Office 128, 28A Church Road, Stanmore, Middlesex, HA7 4AW, England  
020 8954 6291  
studio@yooparchitects.co.uk

Notes  
This drawing is copyright of YOOP Architects.  
Drawing for planning purposes, not construction

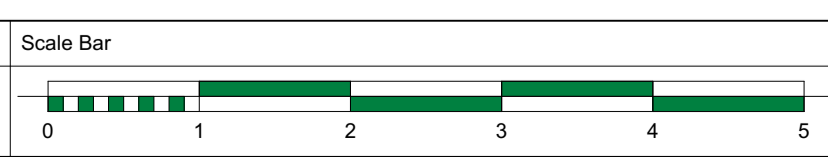

Scale  
1:50 @A1  
1:100 @A3

Purpose of Issue  
PLANNING

Date of Issue  
Wednesday, 23 June 2021

Project  
Extension & Refurbishment  
135 Dollis Hill Ave, London, NW2 6RB

Project No. 2021/011  
Layout Title PROPOSED GROUND FLOOR

Drawing Number 011/PR/200  
Revision D