


Materials to match existing unless otherwise stated on the drawings.  
 Any rooflights not to project more than 150mm from the plane of the roof

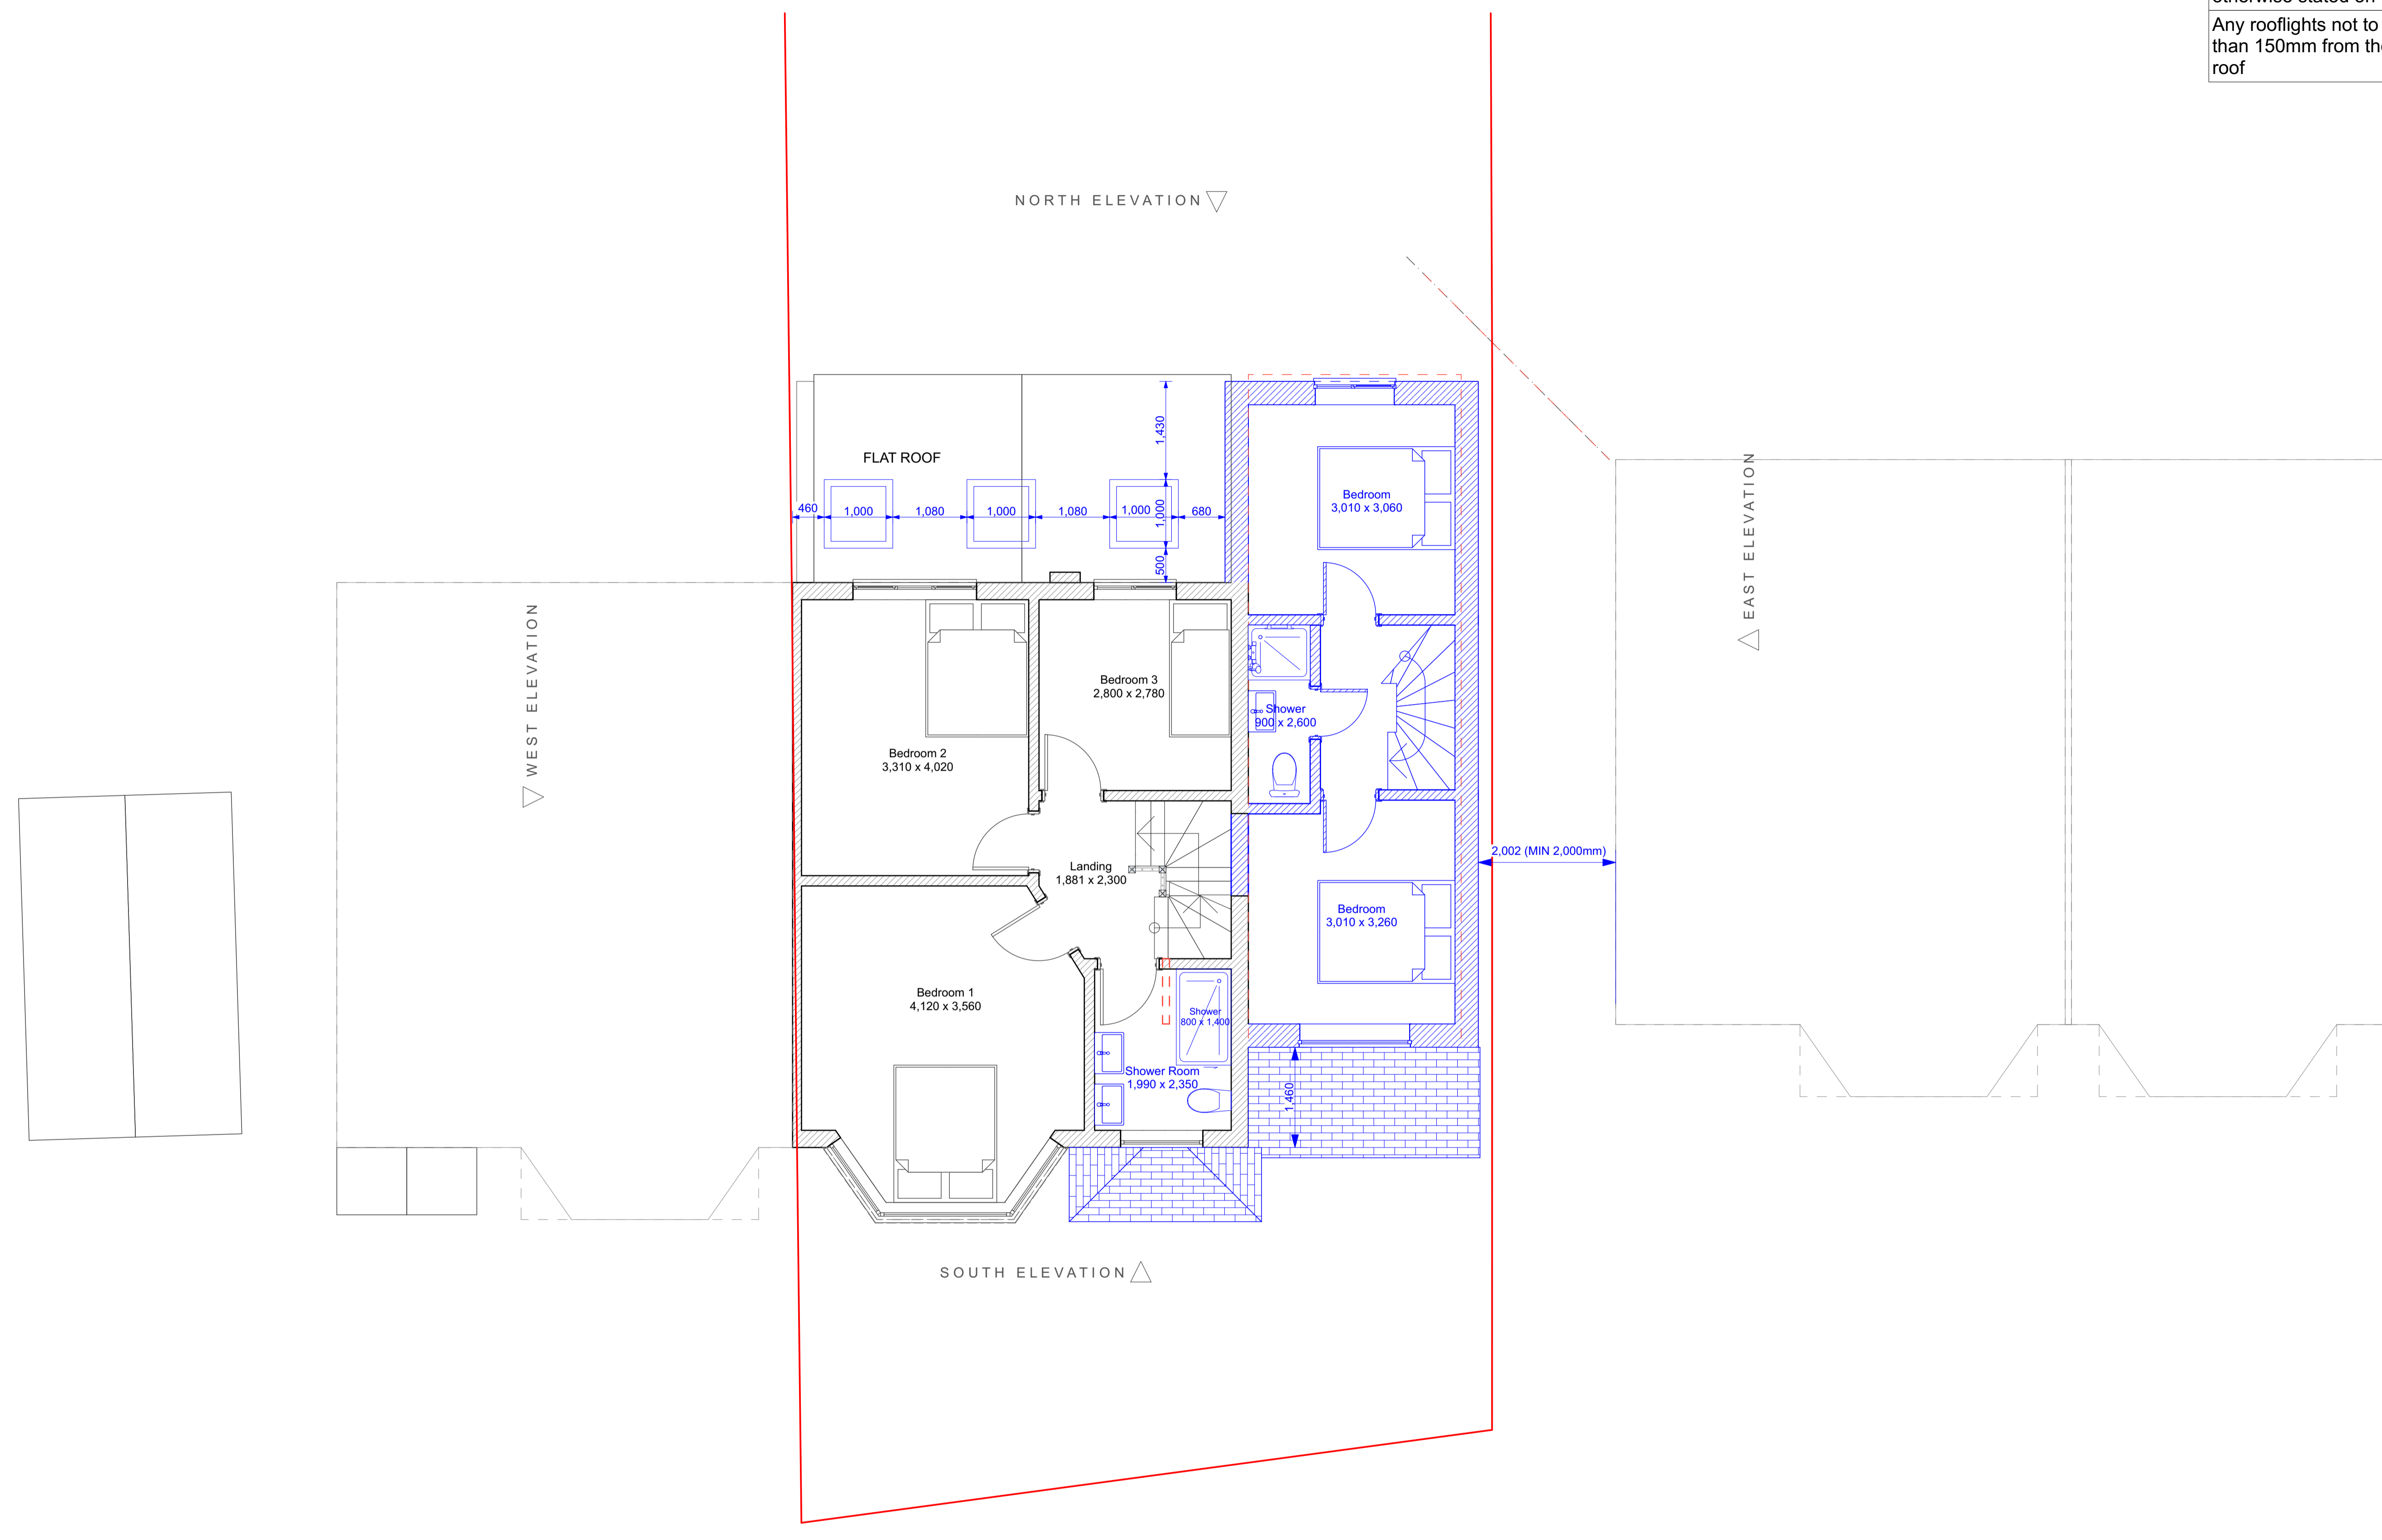


PROPOSED

FIRST

1:50

Looking to extend your home?  
 Call for a free consultation today;  
 020 8954 6291  
 www.yooparchitects.co.uk  
 YOOP Architects, your local architect

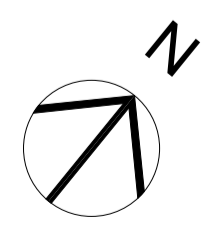

Existing  
 To be demolished  
 New

	Office 128, 28A Church Road, Stanmore, Middlesex, HA7 4AW, England 020 8954 6291 studio@yooparchitects.co.uk	Notes	Scale Bar	Scale	Purpose of Issue	Date of Issue	Project	Project No.	Layout Title	Drawing Number	Revision
		This drawing is copyright of YOOP Architects. Drawing for planning purposes, not construction		1:50 @ A1 1:100 @ A3	PLANNING	Wednesday, 23 June 2021	Extension & Refurbishment 135 Dollis Hill Ave, London, NW2 6RB	2021/011	PROPOSED FIRST FLOOR	011/PR/201	D