


EXISTING SOUTH ELEVATION 1:50 EXISTING EAST ELEVATION 1:50

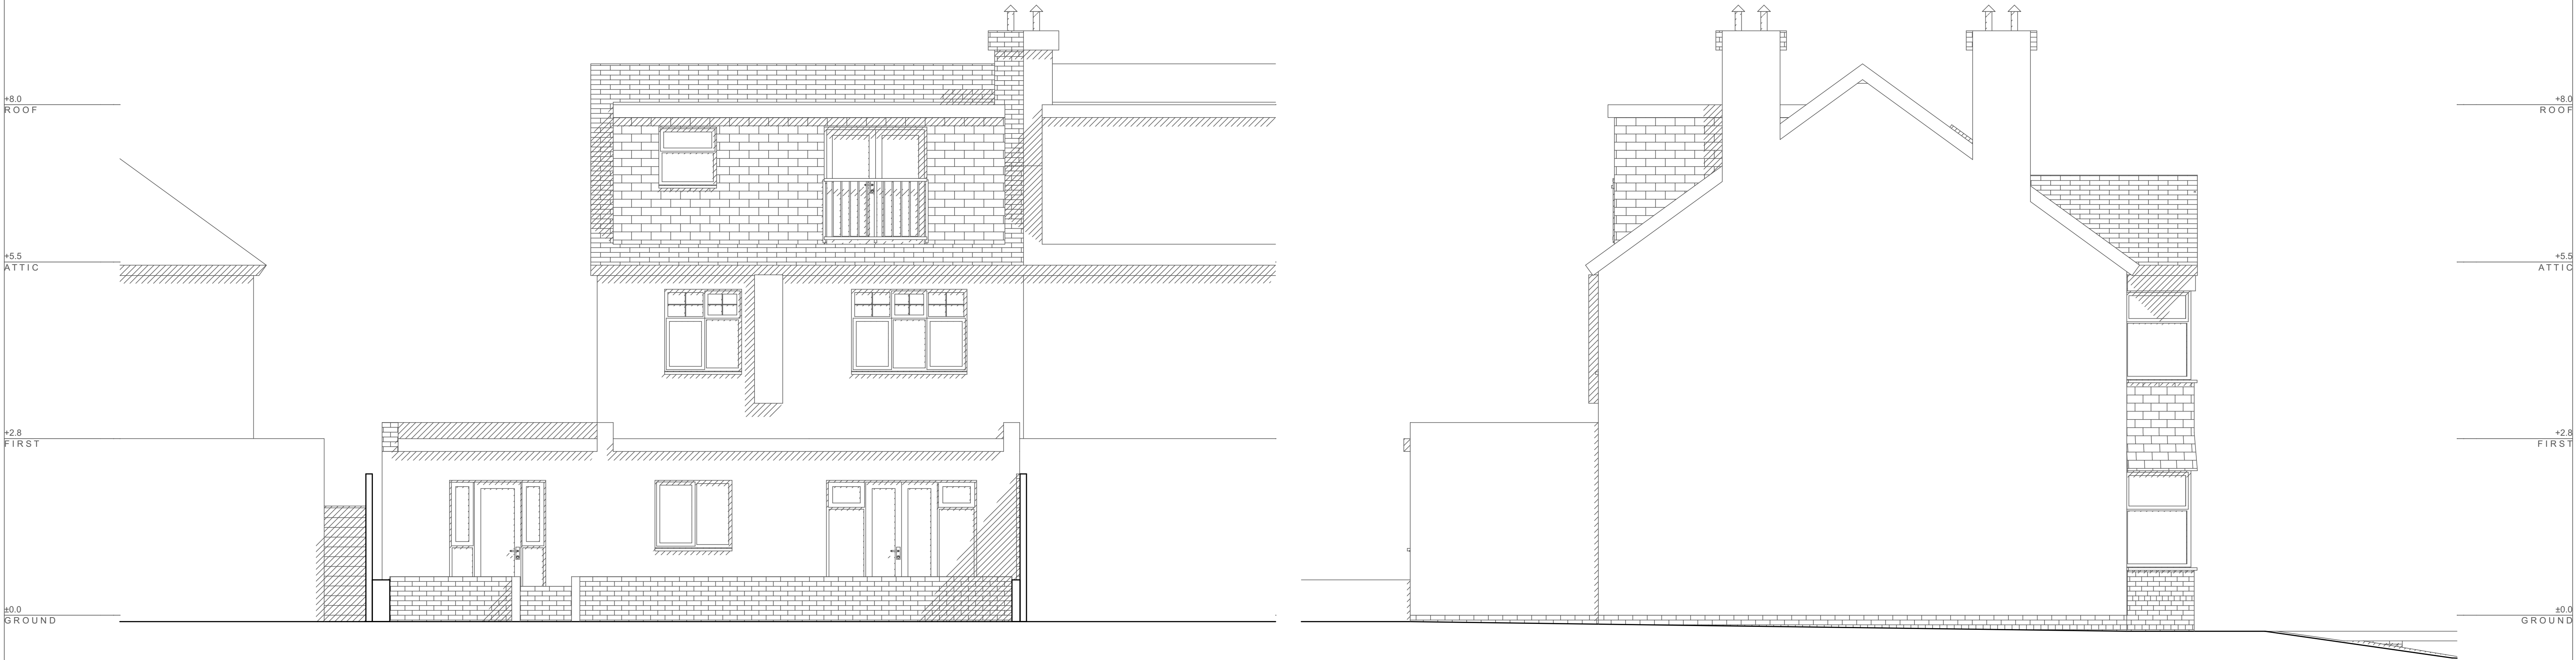

EXISTING NORTH ELEVATION 1:50 EXISTING WEST ELEVATION 1:50

Looking to extend your home?
Call for a free consultation today;
020 8954 6291
www.yooparchitects.co.uk
YOOP Architects, your local architect