
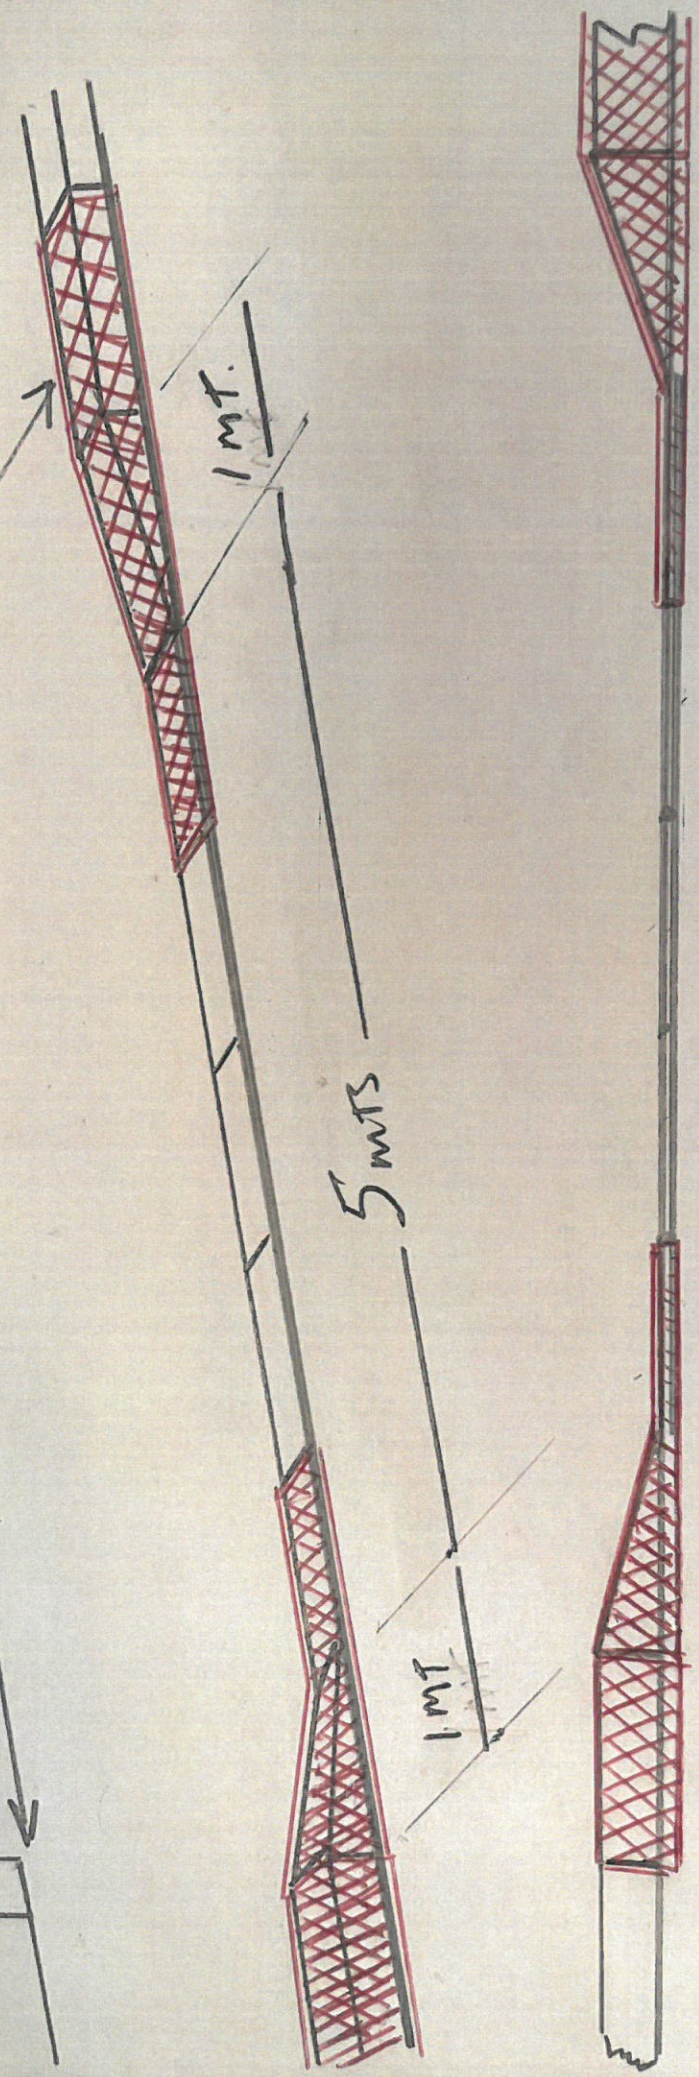


RECEIVED
18 JUN 2021

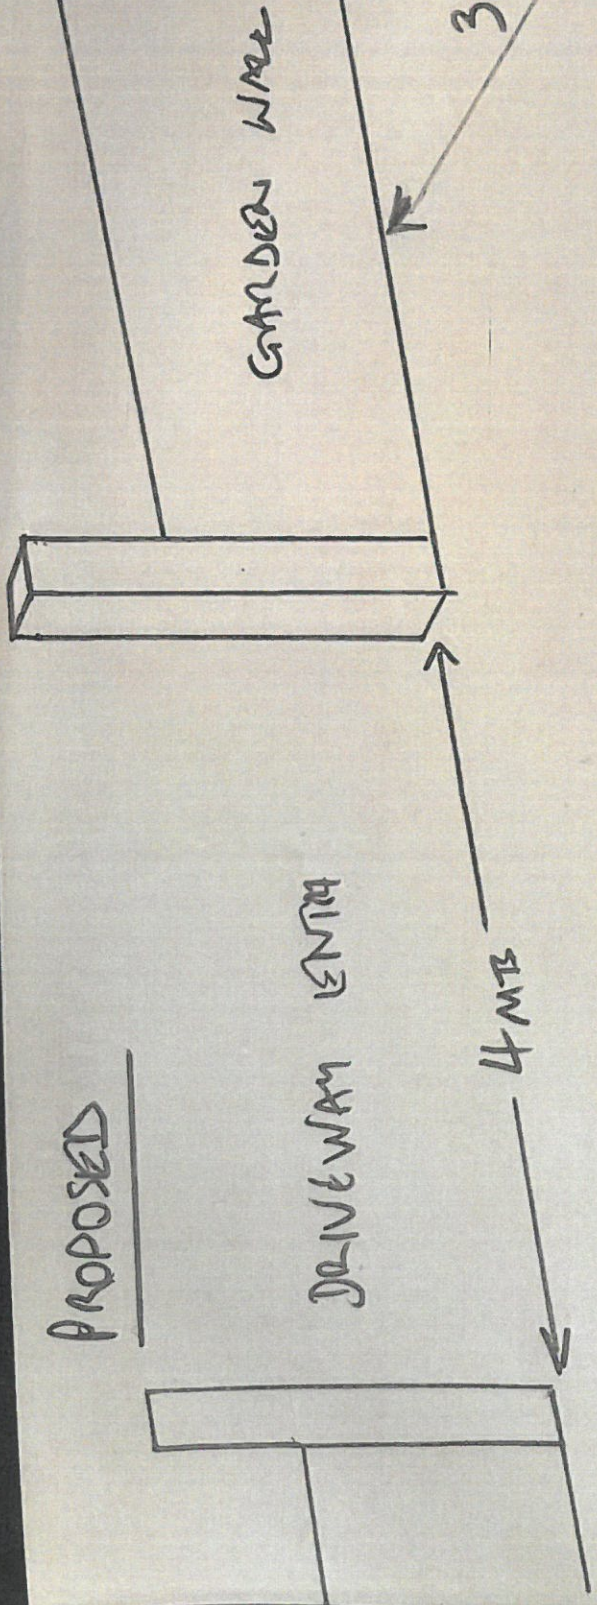

FRONT ELEVATION

SCALE 10 mm = 30 cm / 300 mm / 12"