


Existing and Proposed Site Block Plan

1

1 : 500

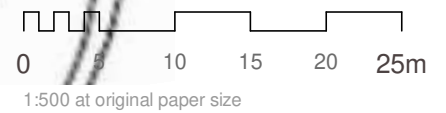

DRAWING STATUS		PLANNING APPLICATION	
REV	DESCRIPTION	DRN	DATE
A	Fascia signage location indicated	LS	14.06.21

CLIENT
SMART Dojos

PROJECT
SMART Dojos Headquarters

DRAWING
EXISTING AND PROPOSED BLOCK PLAN

SCALE
1 : 500 @ A3

DATE
03/27/15

DRAWING NUMBER
--A-1101-A

DRAWN
LS

CHKD
LS



DO NOT SCALE FROM THIS DRAWING. WORK TO FIGURED DIMENSIONS ONLY. THIS DRAWING IS THE COPYRIGHT OF SMART DOJOS AND SHOULD NOT BE REPRODUCED WITHOUT THEIR EXPRESS PERMISSION.