
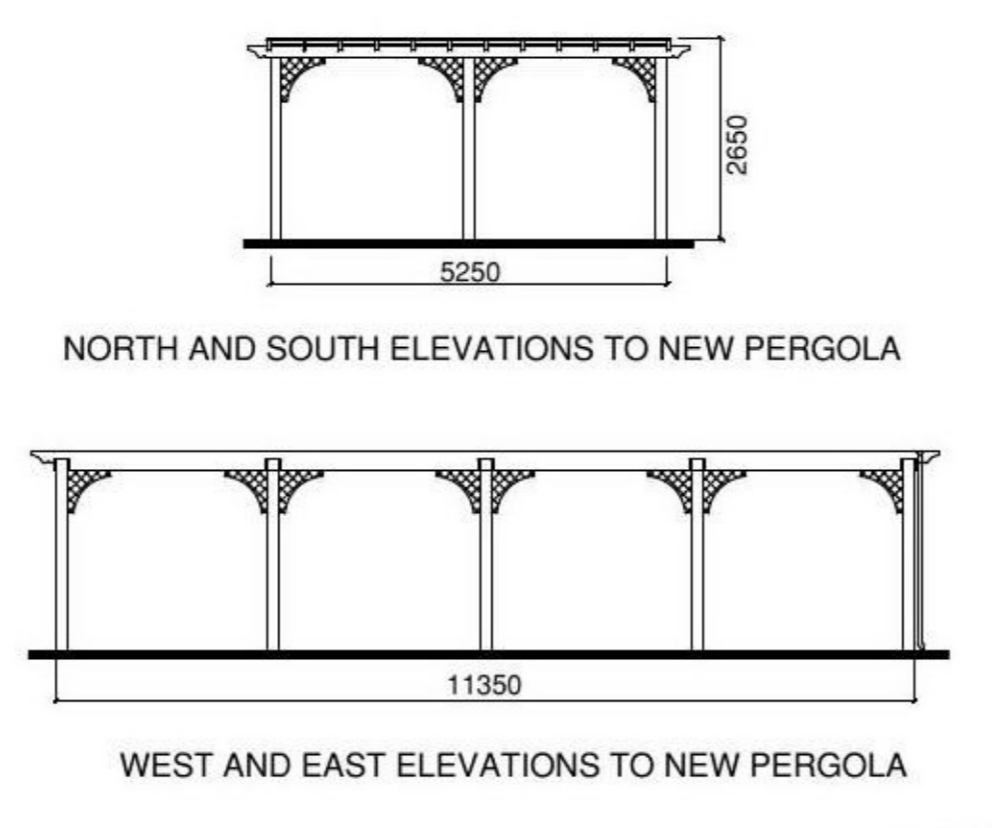
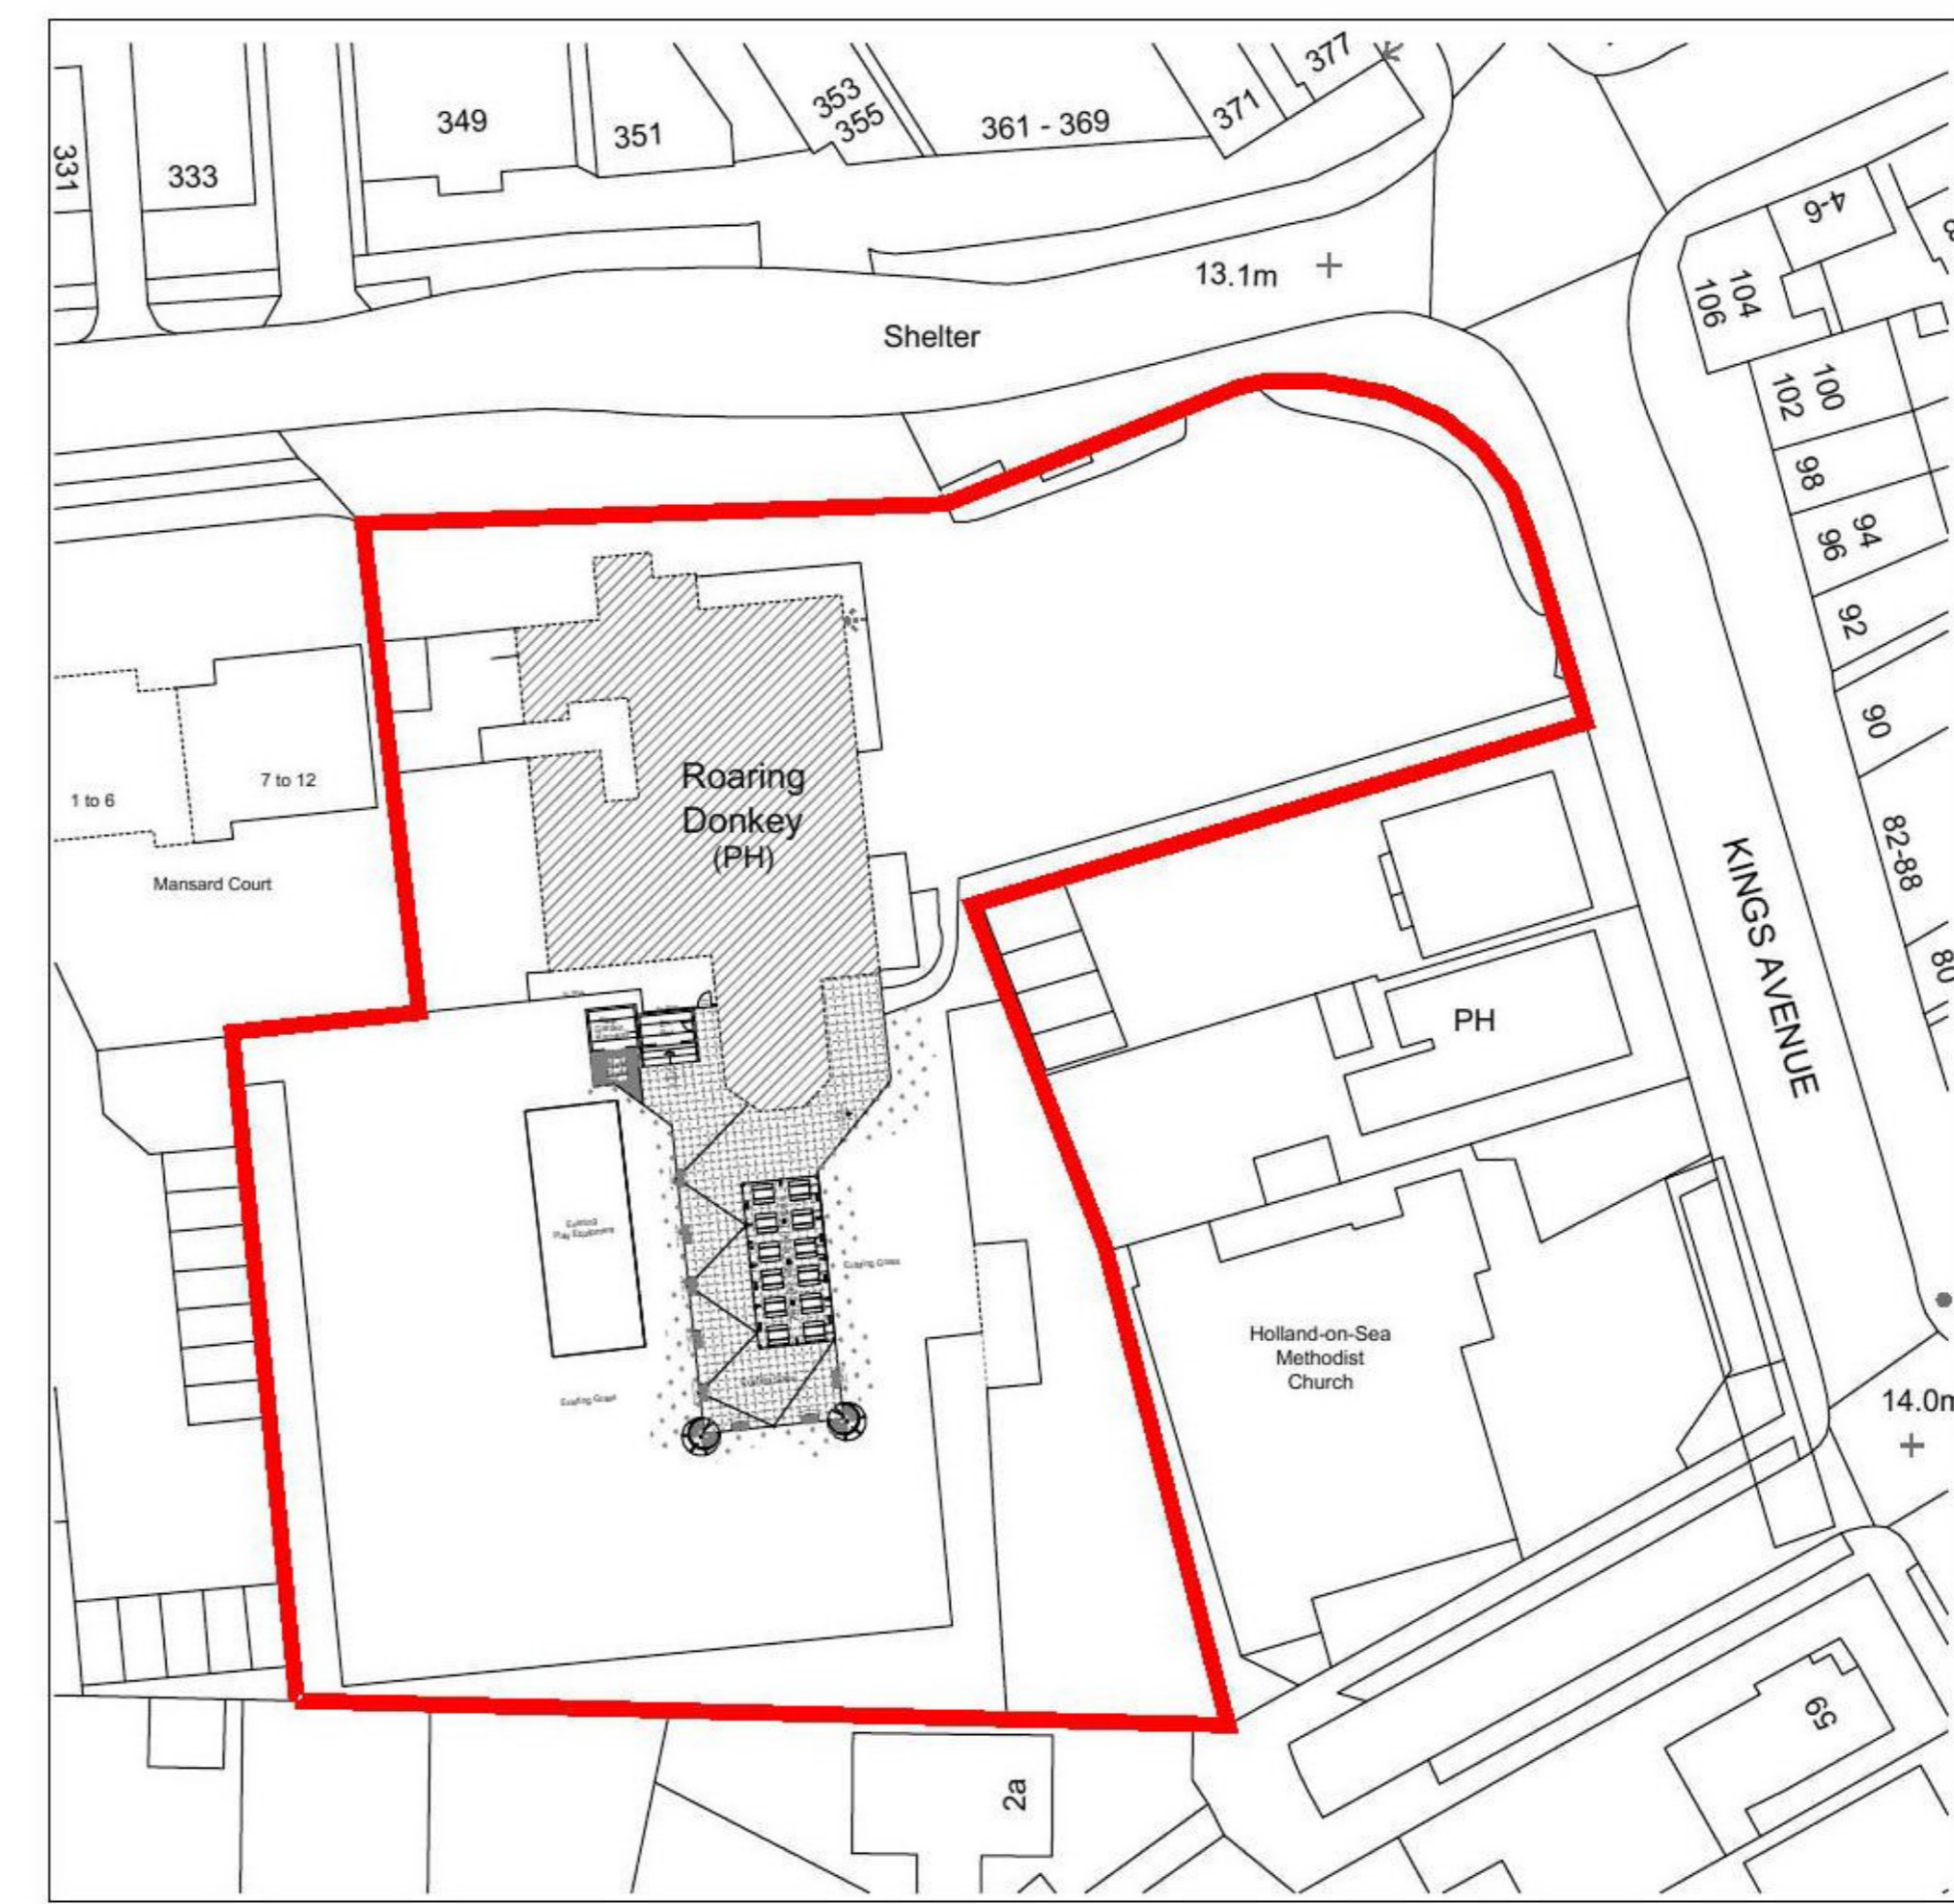


This drawing must be read in conjunction with any related J2 L2F drawings, specification / bill of quantities together with all other consultants information including structural, mechanical and electrical information. Contractors, sub-contractors and suppliers must verify all dimensions on site before commencing any work or producing any shop drawings. Work and materials to be in accordance with the Building Regulations and to comply with all relevant British Standards.

Roaring Donkey (PH)

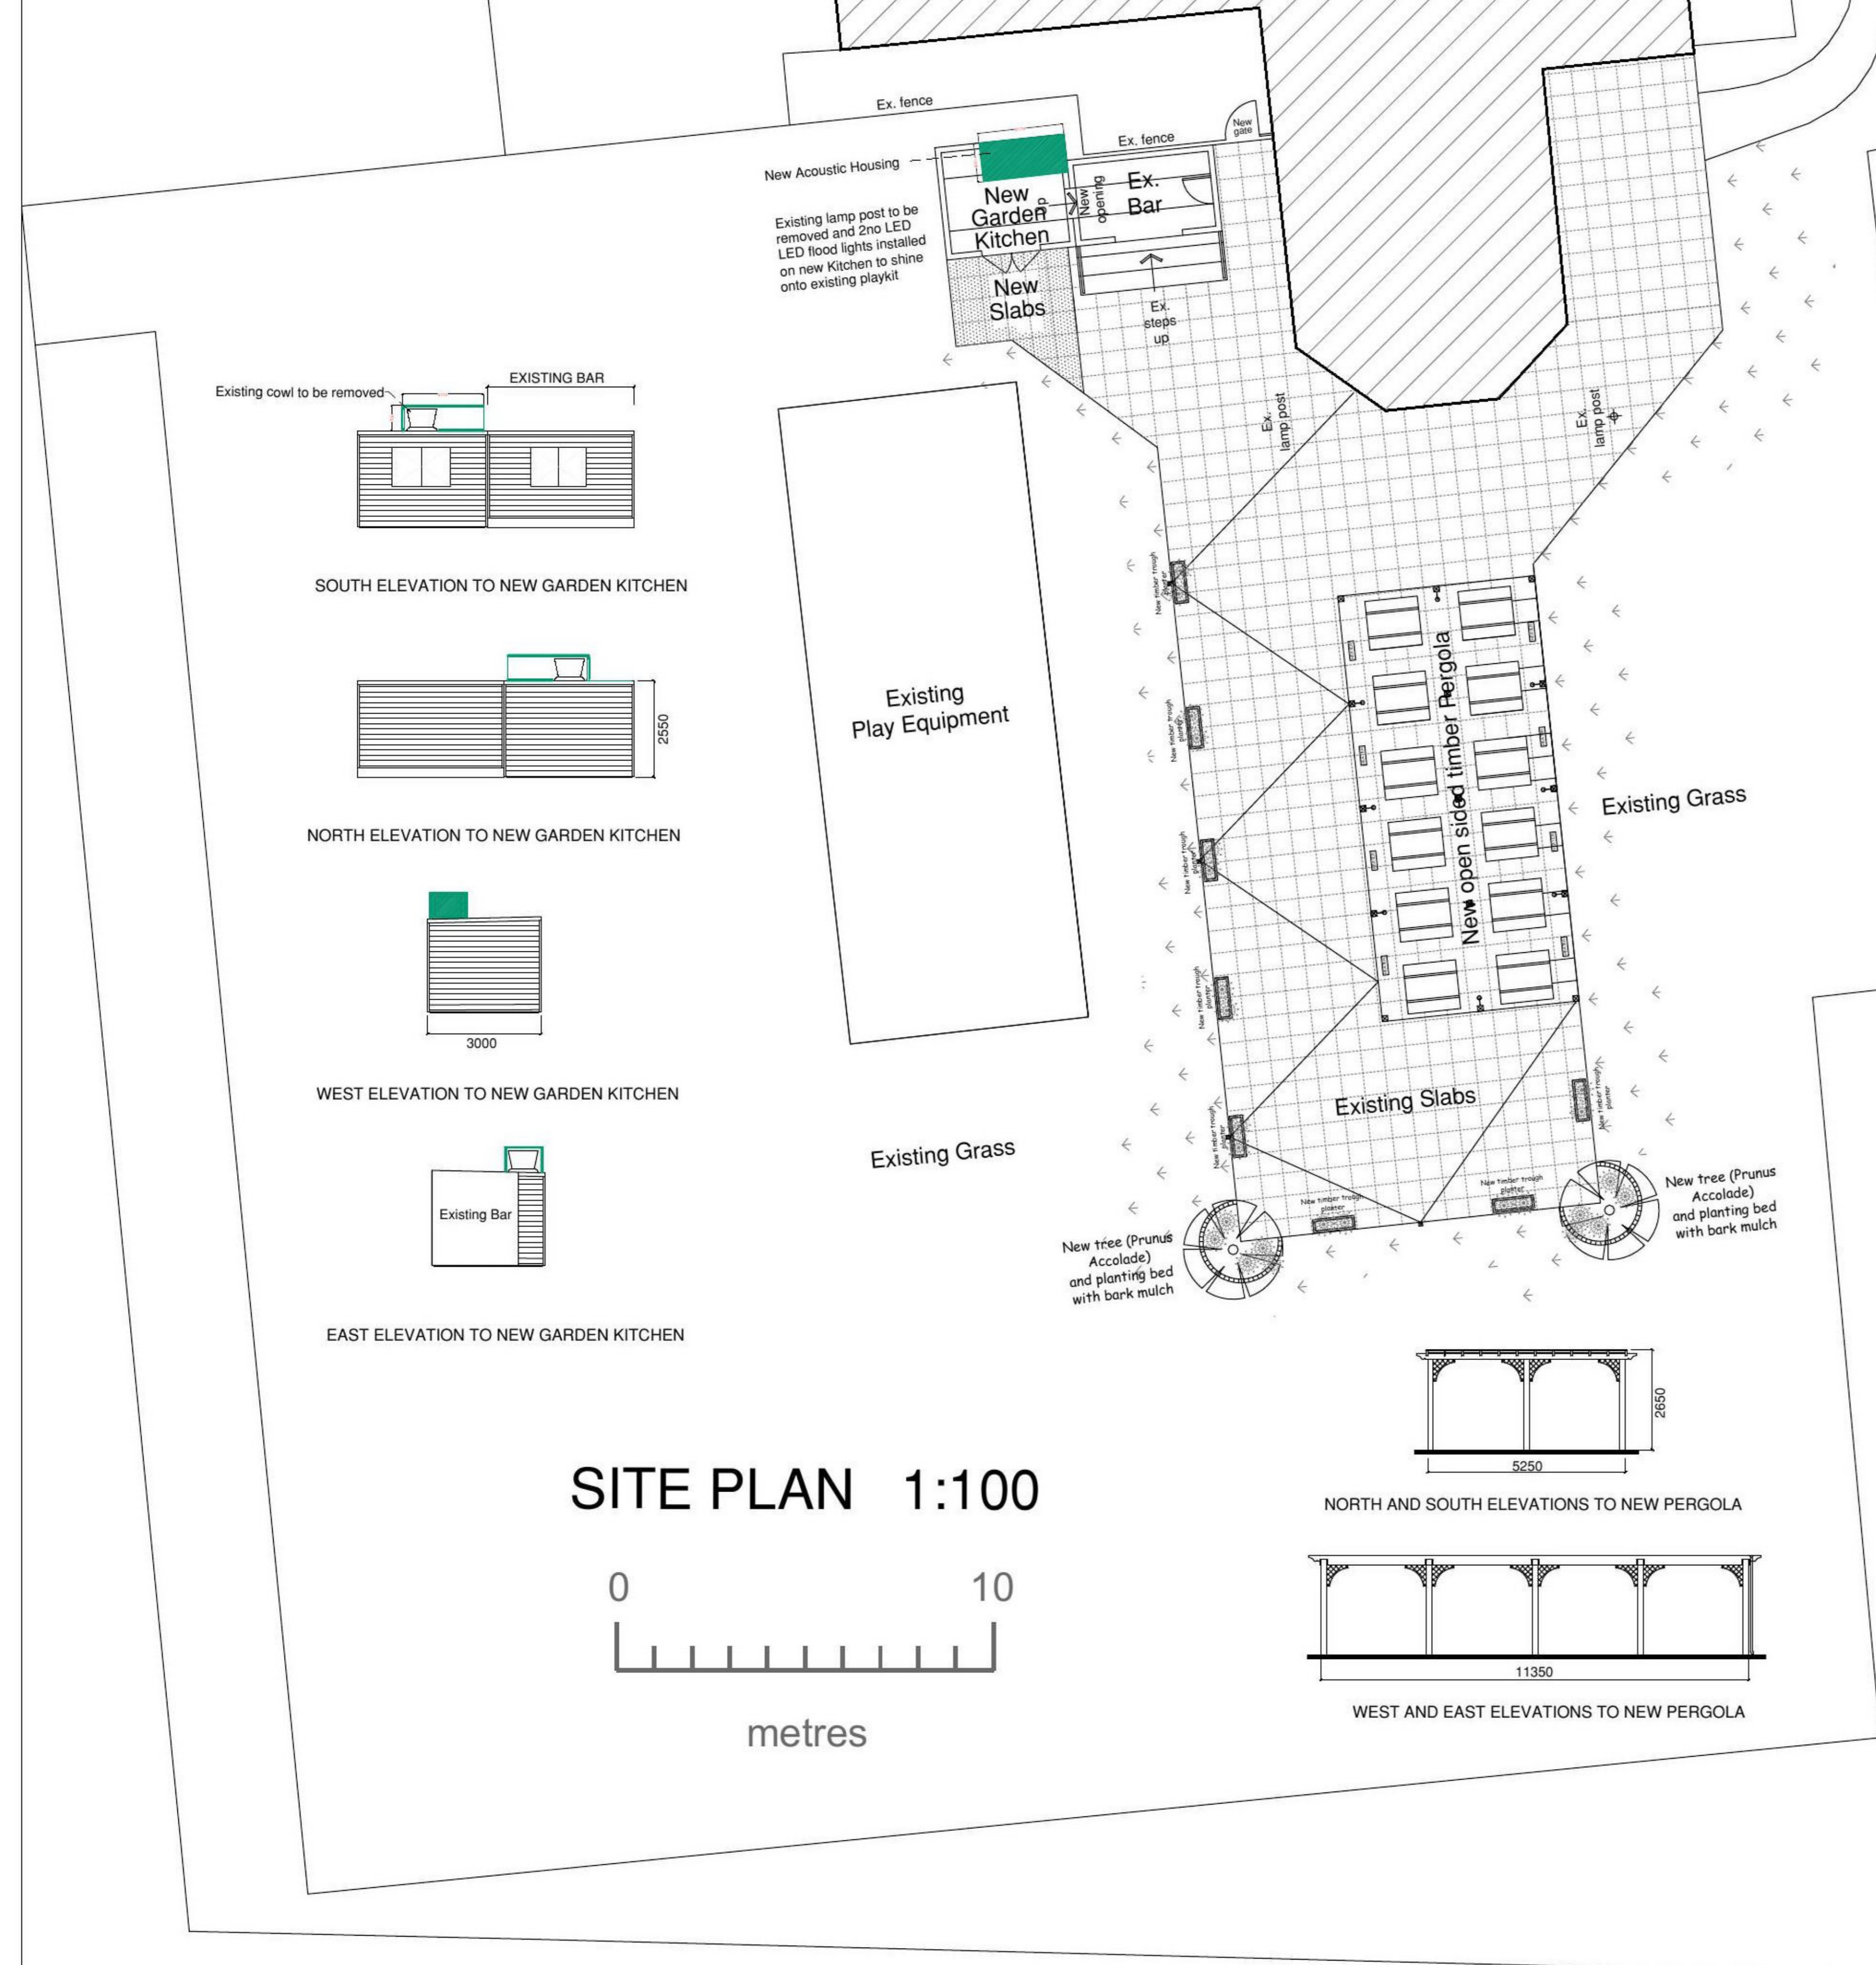

Planning

Rev	Date	Revisions	By
A	09/06/21	Acoustic hood added to Kitchen extract	AJJ

J2
design consultancy & project management

9 ecclesbourne meadows
duffield
derby d40 0da

Client	GREENE KING PUB COMPANY		
Job Title	THE ROARING DONKEY 316 HOLLAND ROAD CLACTON ON SEA CO15 1PD		
Drawing Title	PLANNING - PROPOSED LAYOUT NEW GARDEN KITCHEN, COVERED PERGOLA AND FESTOON LIGHTING		
Scale	VARIOUS @ A0	Date	04.12.20
Drawn By	AJJ	Checked	
Drawing No.	J2P1-11	Rev.	A