
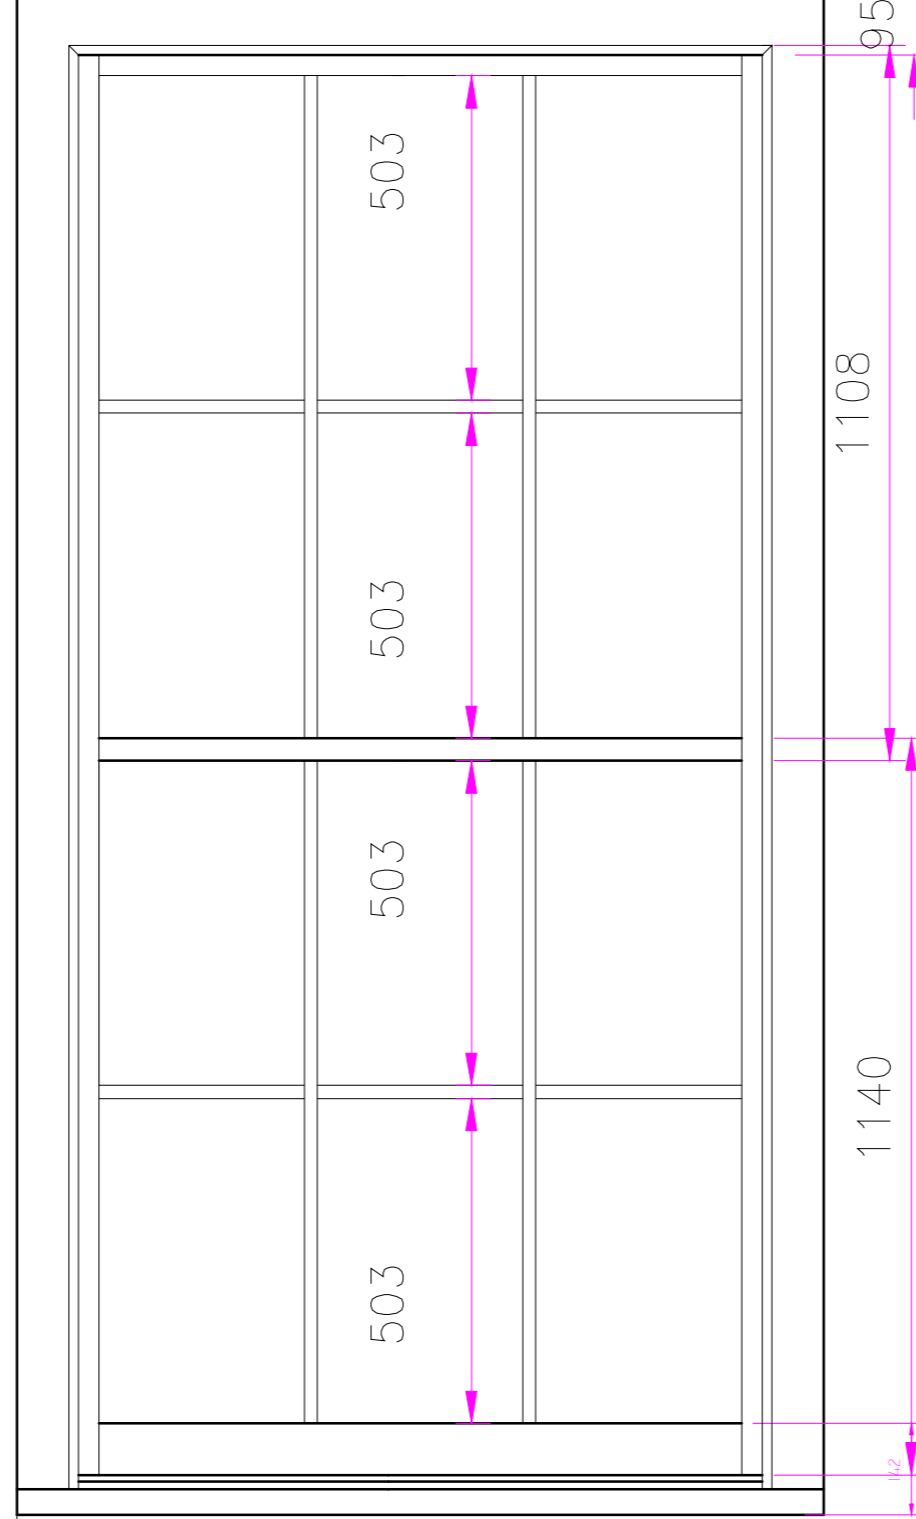


2355

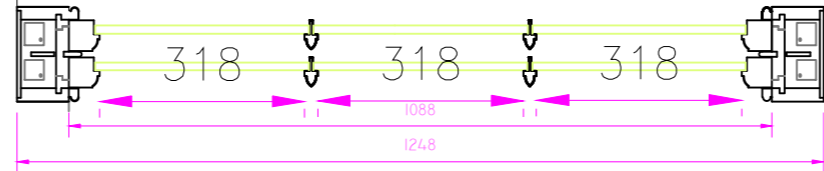

2284

80

70

2314