


*NOTE: ALL DIMENSIONS ARE IN MILLIMETRES (mm)

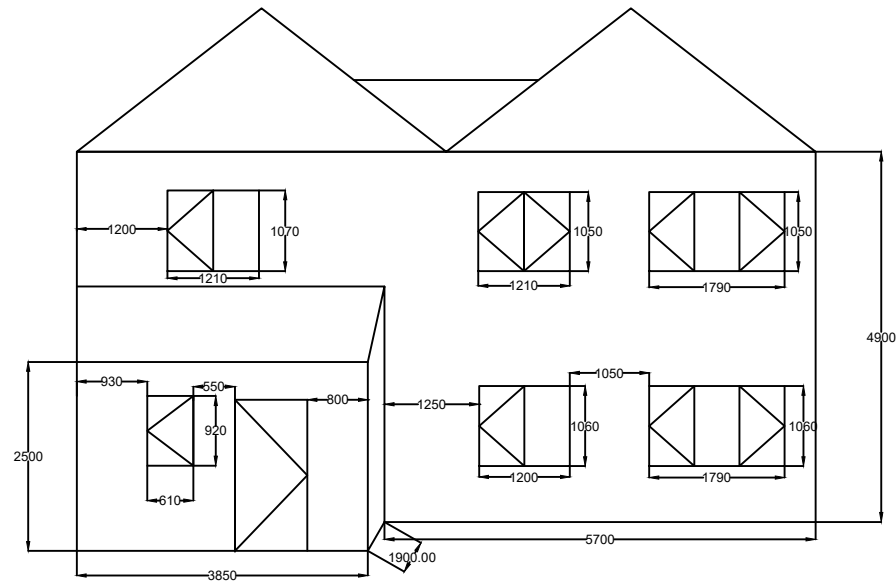

FRONT ELEVATION OF HOUSE - PROPOSED

