


*NOTE: ALL DIMENSIONS ARE IN MILLIMETRES (mm)

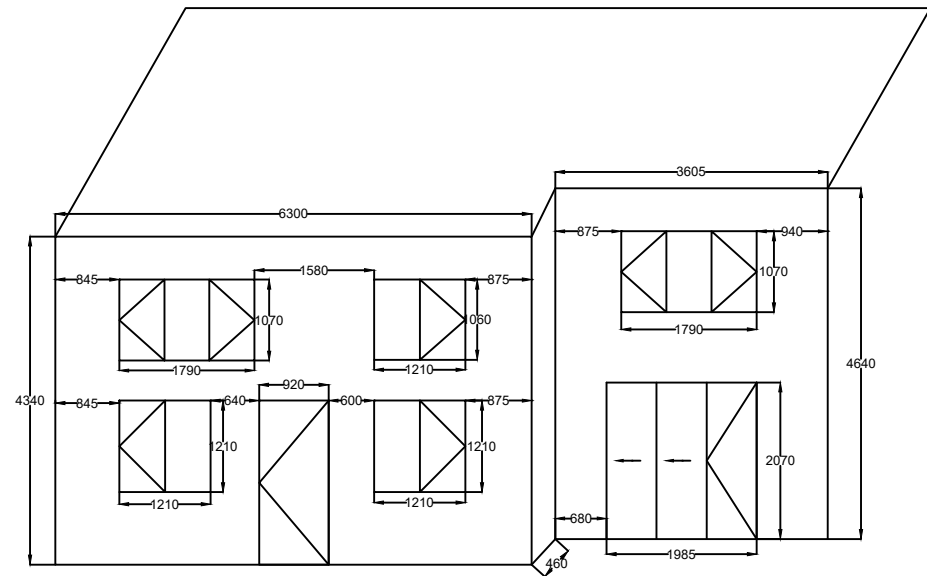

REAR ELEVATION OF HOUSE - PROPOSED (EXTENSION
CONSERVATORY NOT INCLUDED IN DRAWING AS NO
CHANGES ARE BEING DONE AND ENABLES EXPOSURE
OF INTERNAL WINDOWS)

