


\*NOTE: ALL DIMENSIONS ARE IN MILLIMETRES (mm)

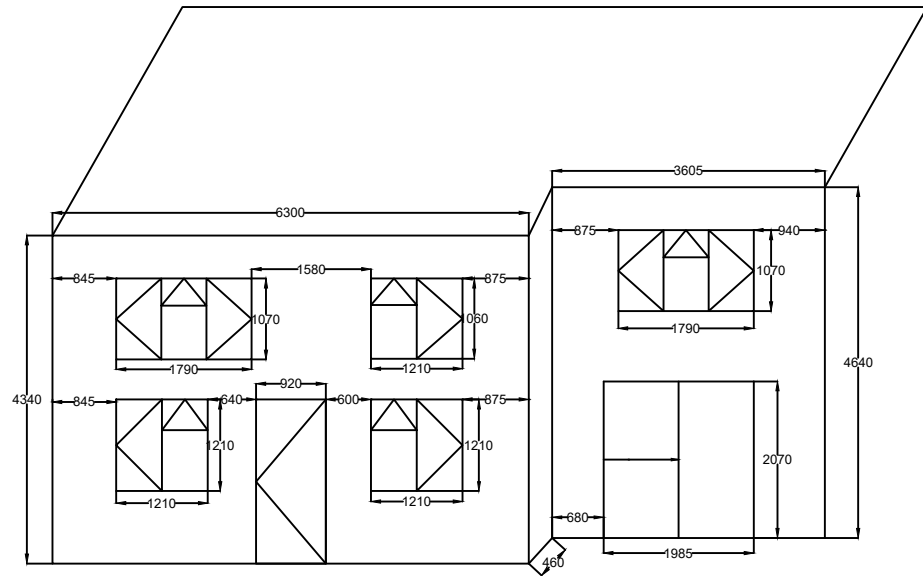

REAR ELEVATION OF HOUSE - CURRENT (EXTENSION  
CONSERVATORY NOT INCLUDED IN DRAWING AS NO  
CHANGES ARE BEING DONE AND ENABLES EXPOSURE OF  
INTERNAL WINDOWS)

