



PROP FRONT ELEV. W.

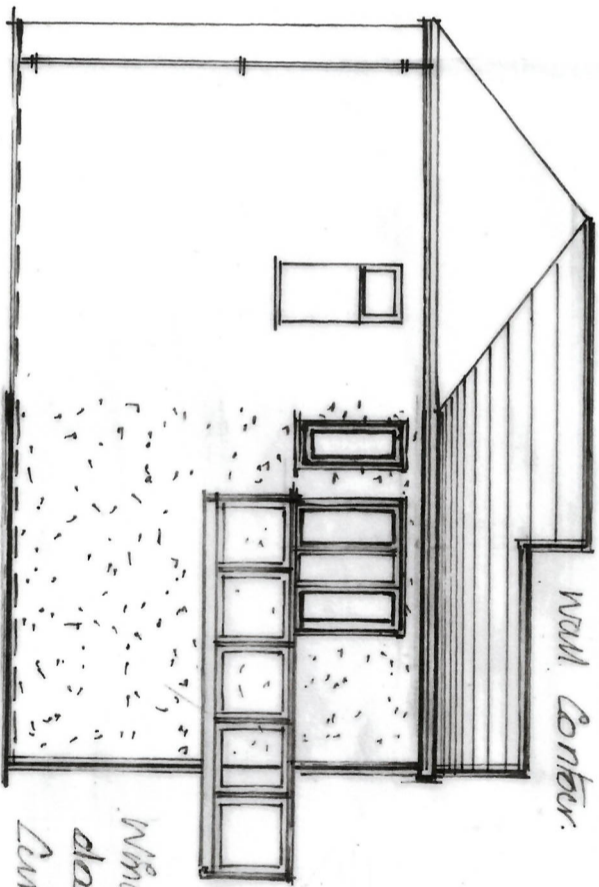


PROP SIDE ELEV. S.

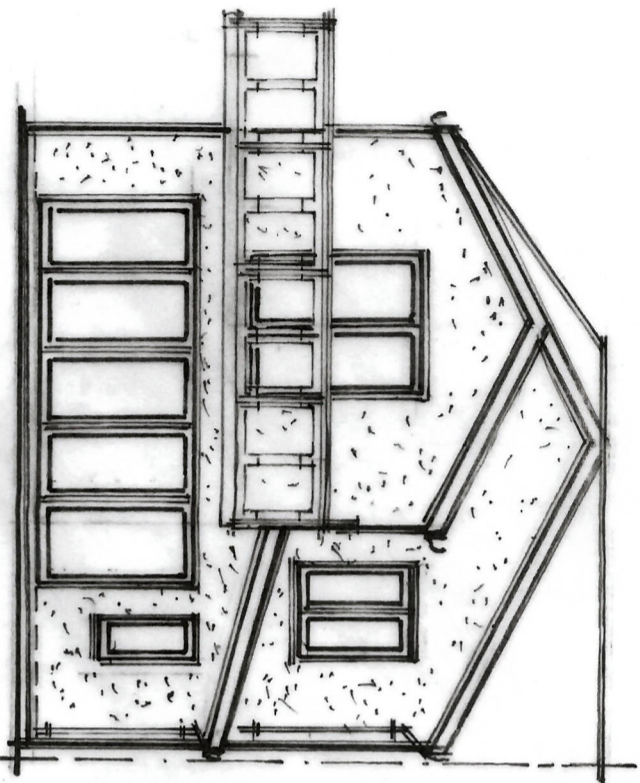

PROP REAR ELEV. E.

All habitable rooms to be AFFHD  
 escape routes to min 0.33m<sup>2</sup> to be  
 min 800mm high x 450mm width and  
 opening max 1100mm Above Floor Level

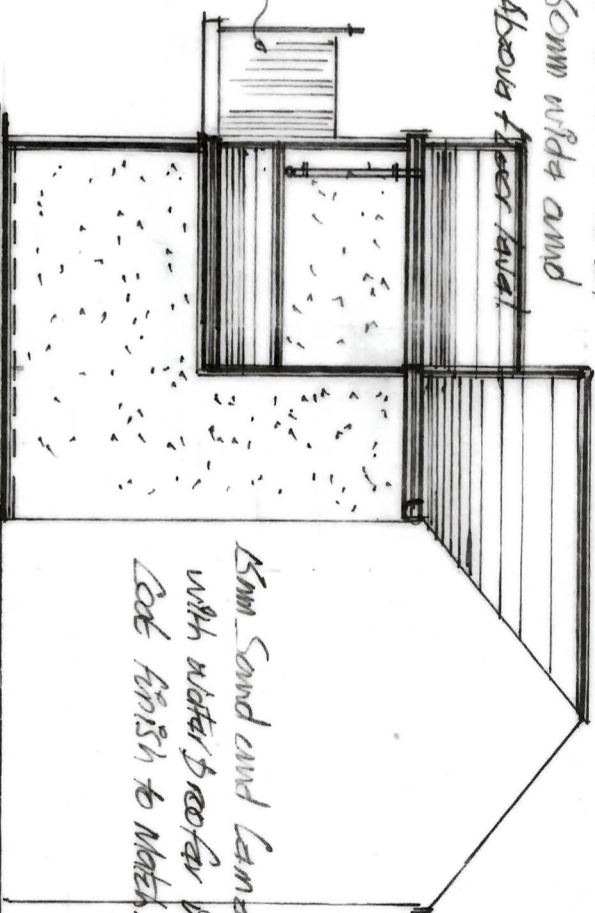

PROP SIDE ELEV. N. SCALE - 1:100.

15mm Sand and Cement screed  
 with water proofing on backing  
 coat finish to match existing.

Any glazing below 1200mm to be  
 toughened or laminated.  
 All to Achieve U Value =  
 1.4 W/m<sup>2</sup>K.

Steel and glass balustrade  
 to be min 1100mm high.

Concrete interlocking tiles to min 22mm<sup>2</sup>  
 high to match existing.  
 Fascias to be min 15mm gap from finished  
 wall corner.

Windows and doors to be U.P.V.C.  
 double glazed to Part N1  
 Current building regulations

Privacy Screen Min  
 1.5m high