




EXIST FRONT ELEV. W.

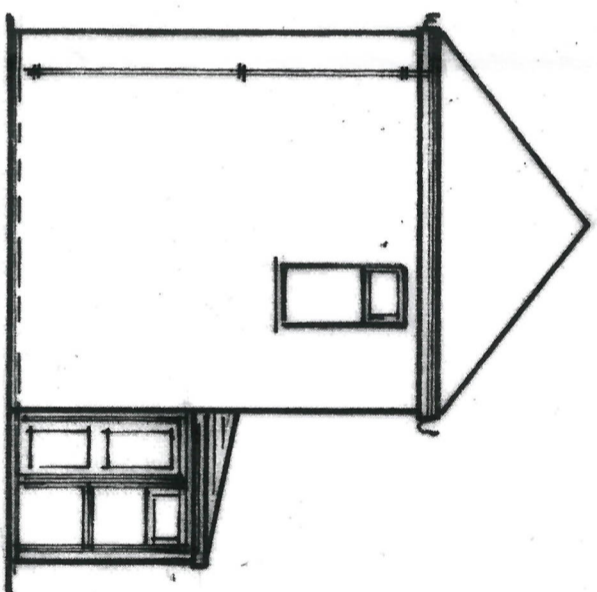

EXIST SIDE ELEV. S.

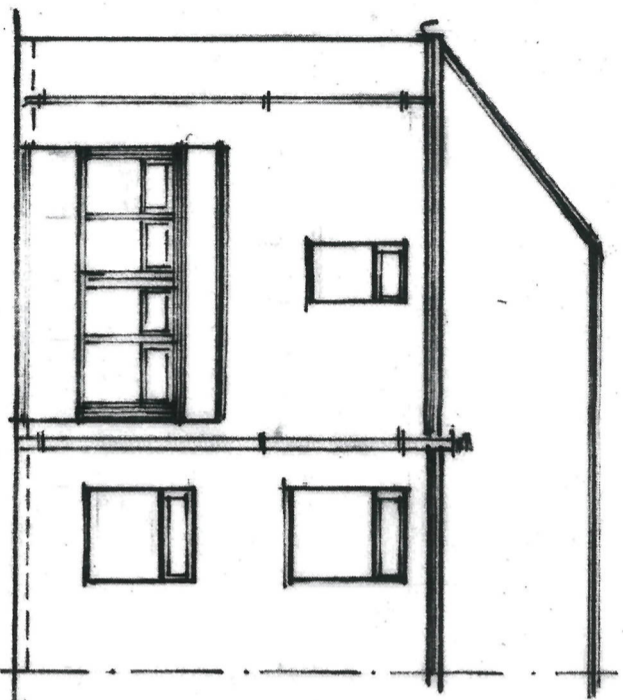

EXIST REAR ELEV. E.

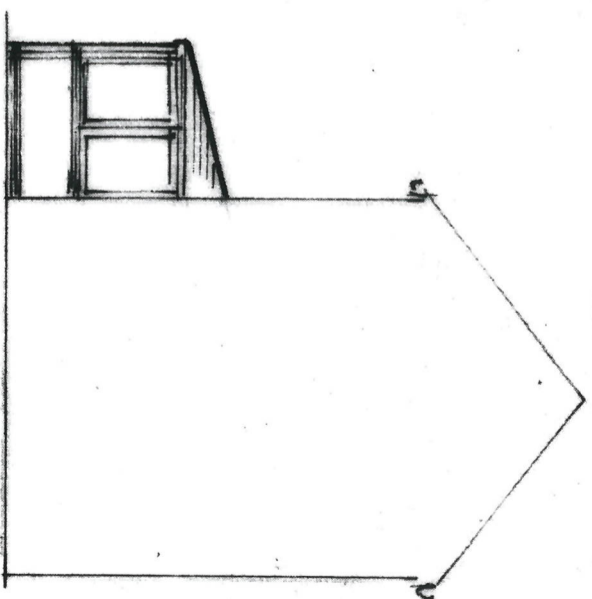

EXIST SIDE ELEV. N.

SCALE-1:100.