



REAR ELEVATION

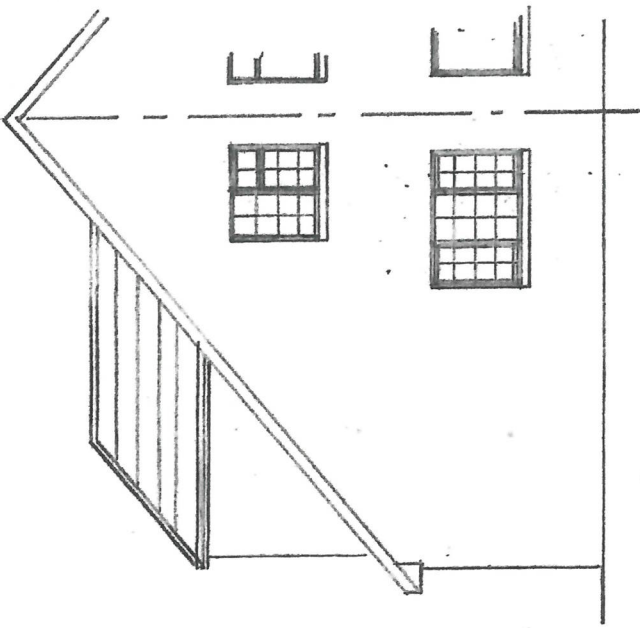

FRONT ELEVATION

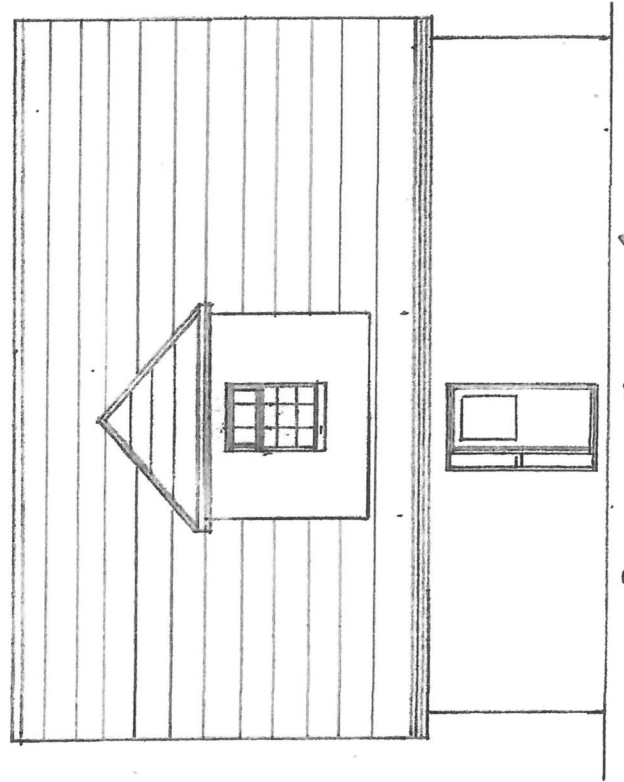

SIDE ELEVATION

EXISTING  
Scale: 1/100