


+102.97 RIDGE LEVEL

+96.31 FIRST FLOOR

+93.44 GROUND FLOOR

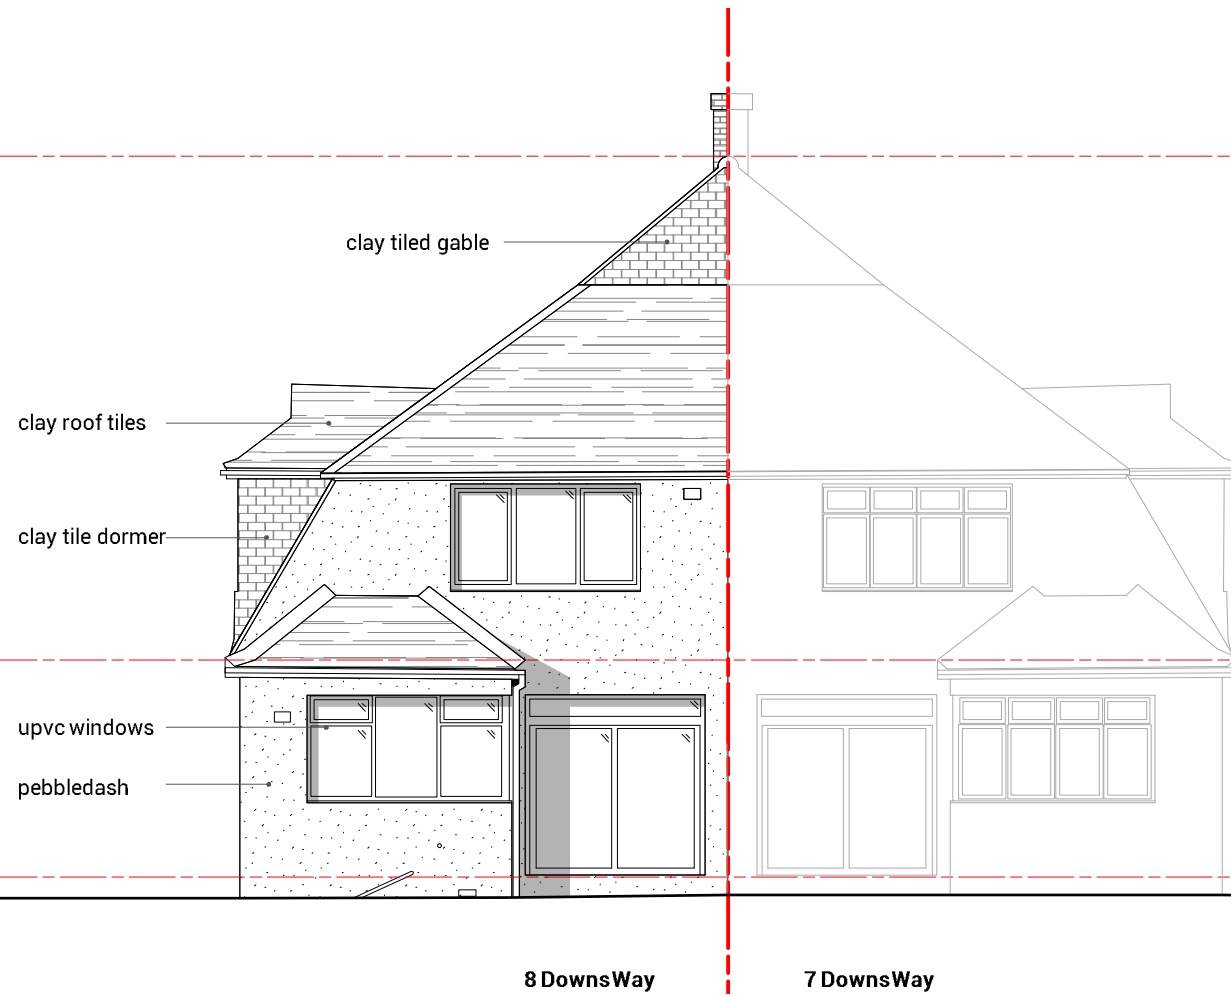

2 - Existing - West Elevation



3 - Existing - North Elevation

© All rights reserved.  
All dimensions to be checked on site.  
Drawings are not for construction purposes.

Notes:



E: info@tagplan.co.uk

Rev	Date	Description	Drwn	Chkd
A	24.05.21	Issued for planning approval.	TG	TG

**tagplan**

Job Name: **8 Downs Way, Epsom** Status: **PLANNING**

Drawing Title: **Existing Elevations (Page 2 of 2)**

Drawn	Checked	Date	Scale@A3	Job No.	Drawing Number	Rev
TG	TAG	MAY 21	1:100	110	PL-021	A