



103 WOODLANDS AVENUE KT4 7AL DWG No 3

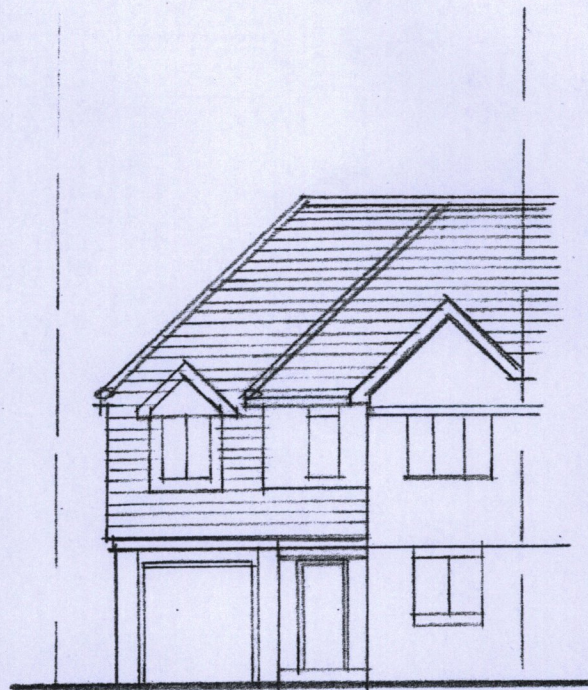

EXISTING FRONT ELEVATION 1:100

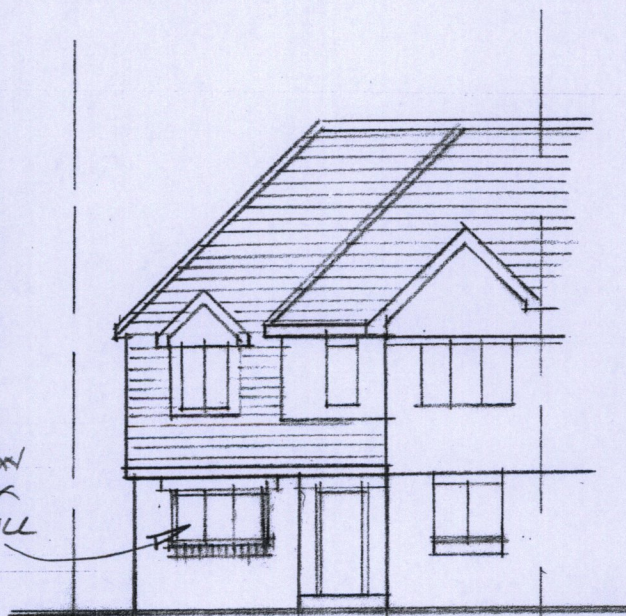

NEW WHITE PVC WINDOW
1750 X 1050 WITH BRICK
SOLDIER COURSE UNDERCILL
TO MATCH EXTS.

PROPOSED FRONT ELEVATION 1:100

SCALE BAR.

