



NOTES

DIMENSIONS TO BE CHECKED ON SITE
DO NOT SCALE DRAWING

KEY PLAN

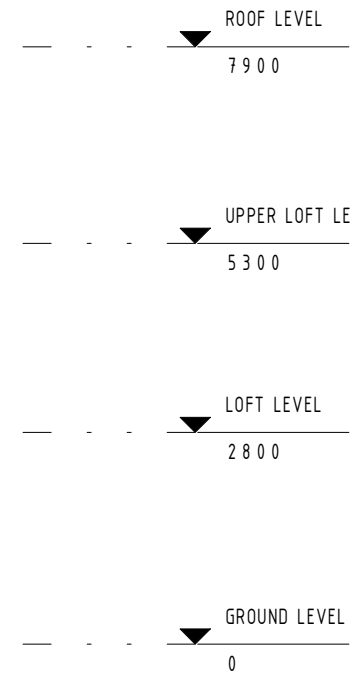

PROPOSED SOUTH ELEVATION

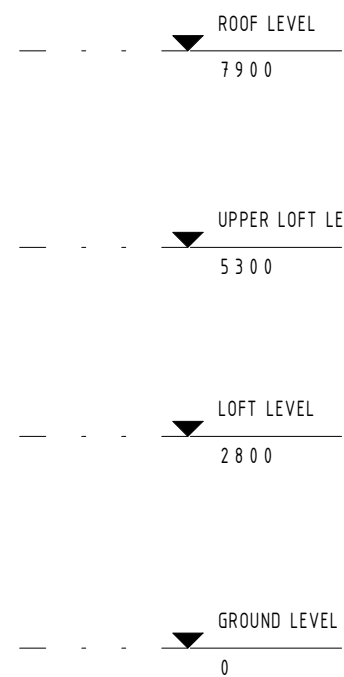

PROPOSED EAST ELEVATION

MATERIAL KEY

- EXTERNAL WALL FINISHES
- PAINTED RENDER FINISH
 - BRICKWORK
 - WOODEN CLADDING PANEL

- ROOF FINISHES
- SLATE TILES

- DOOR AND WINDOW FINISHES
- SOLID OAK DOOR WITH GLAZED PANEL
 - WHITE ALUMINIUM FRAMING ON WINDOWS, DOORS, BIFOLD SYSTEM AND SKYLIGHTS

| STATUS | REV | DATE |
|----------|-----|------------|
| PLANNING | 00 | 12.04.2021 |

| CLIENT | PROJECT |
|--------|-------------------|
| WYWO | WYTCWOOD PLANNING |

DRAWING TITLE
PROPOSED ELEVATIONS

DRAWING NUMBER
WYWO-PS-ZZ-GA-A-022

| SCALE | SIZE | AUTHOR |
|-------|------|--------|
| 1:100 | A3 | PS |

