

NOTES

DIMENSIONS TO BE CHECKED ON SITE
DO NOT SCALE DRAWING

KEY PLAN



--- SITE BOUNDARY


STATUS	REV	DATE
PLANNING	00	12.04.2021

CLIENT	PROJECT
WYWO	WYTCWOOD PLANNING


DRAWING TITLE
SITE PLAN

DRAWING NUMBER
WYWO-PS-ZZ-SI- A-001

SCALE	SIZE	AUTHOR
1:500	A3	PS

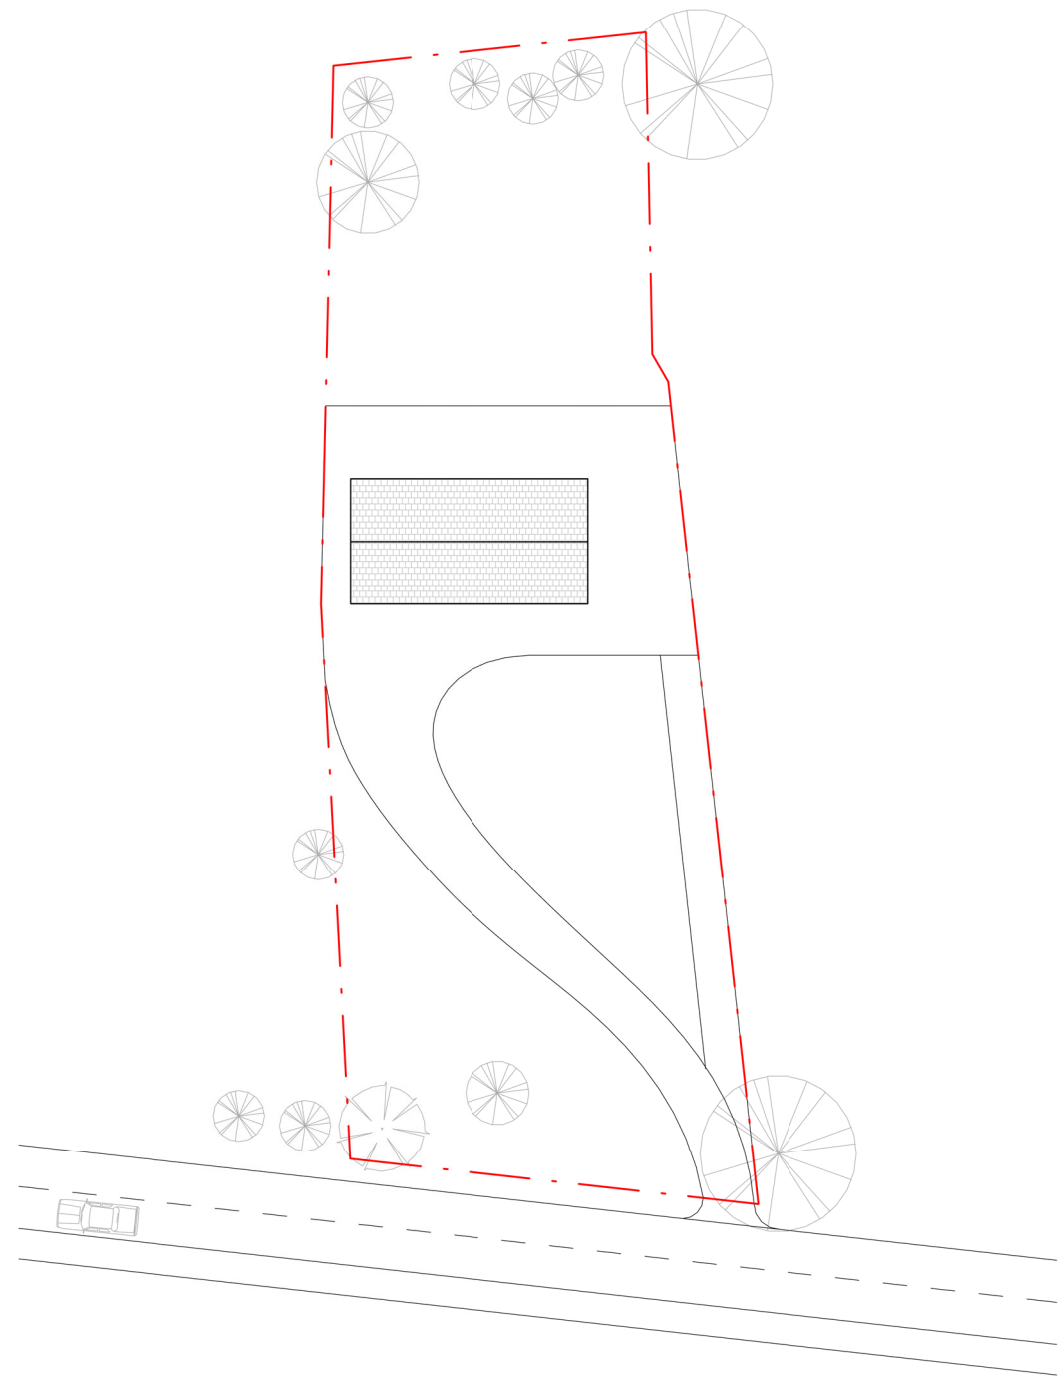

SITE PLAN - EXISTING

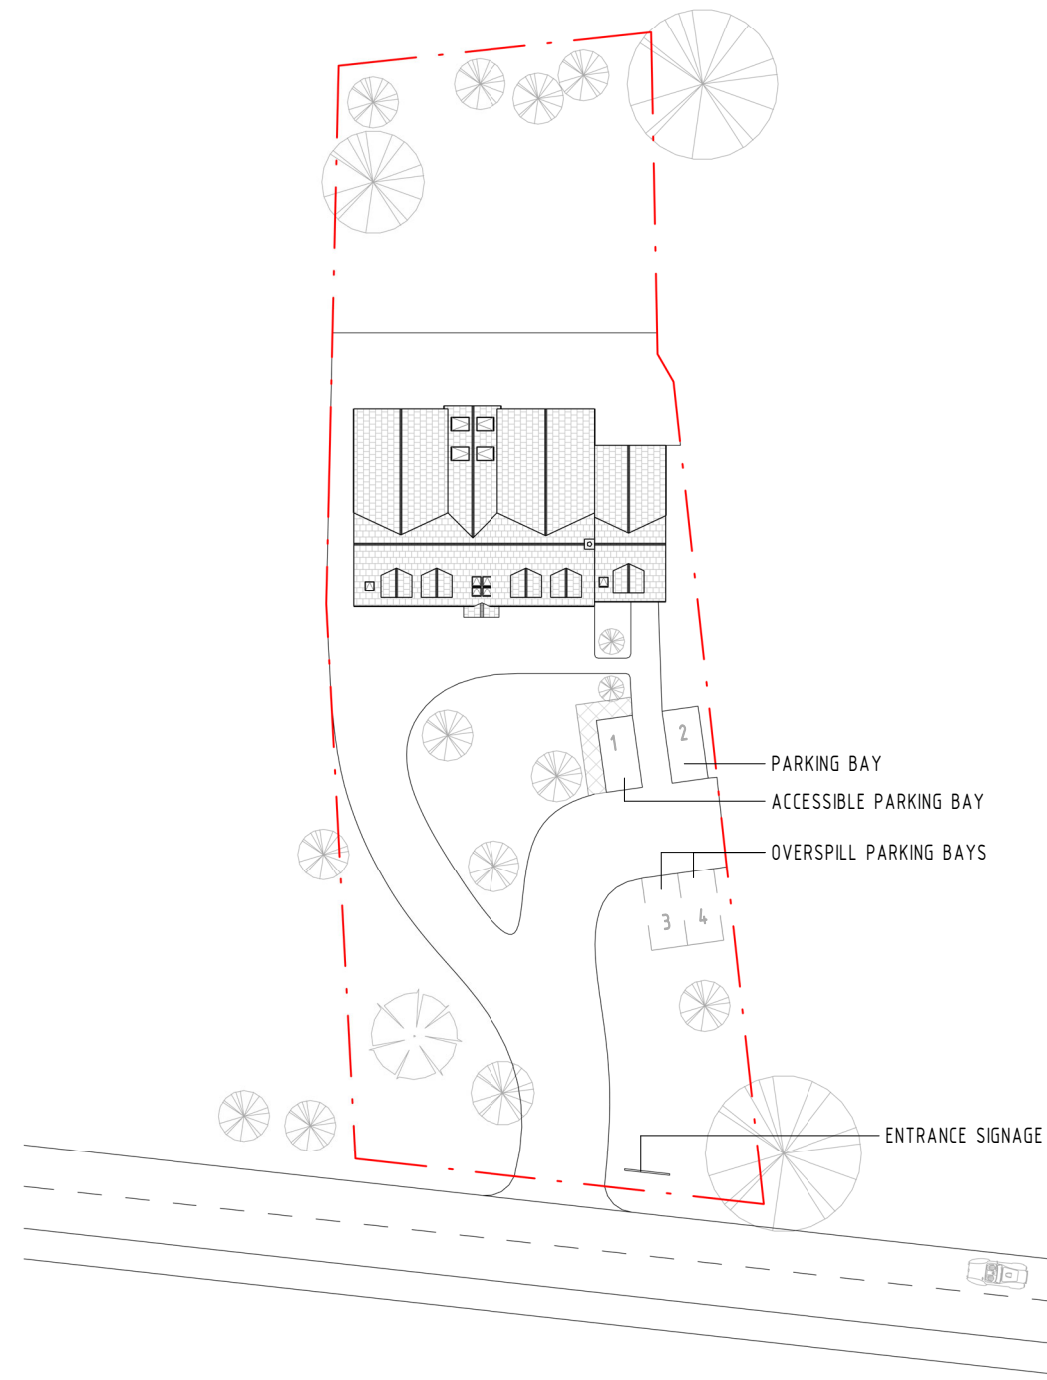

SITE PLAN - PROPOSAL

