

**NOTES**

DIMENSIONS TO BE CHECKED ON SITE  
DO NOT SCALE DRAWING

**KEY PLAN**



**MATERIAL KEY**

EXTERNAL WALL FINISHES  
- PAINTED RENDER FINISH  
- BRICKWORK  
- WOODEN CLADDING PANEL

ROOF FINISHES  
- SLATE TILES

DOOR AND WINDOW FINISHES  
- SOLID OAK DOOR WITH GLAZED PANEL  
- WHITE ALUMINIUM FRAMING ON WINDOWS, DOORS, BIFOLD SYSTEM AND SKYLIGHTS


STATUS	REV	DATE
PLANNING	00	12.04.2021

CLIENT	PROJECT
WYWO	WYTCWOOD PLANNING


DRAWING TITLE  
**PROPOSED ELEVATIONS**

DRAWING NUMBER  
WYWO-PS-ZZ-GA-A-021

SCALE	SIZE	AUTHOR
1:100	A3	PS

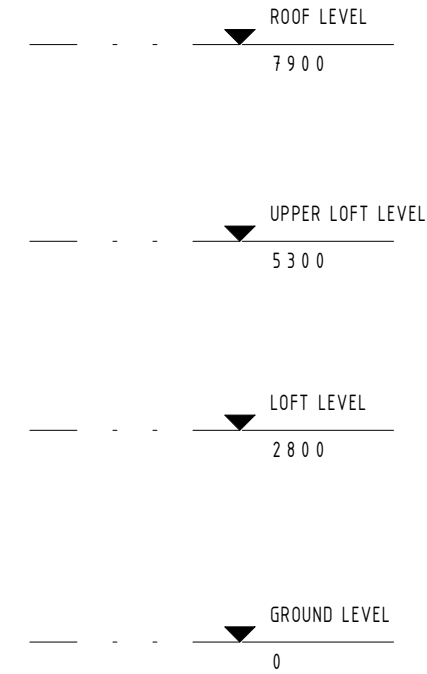

PROPOSED NORTH ELEVATION

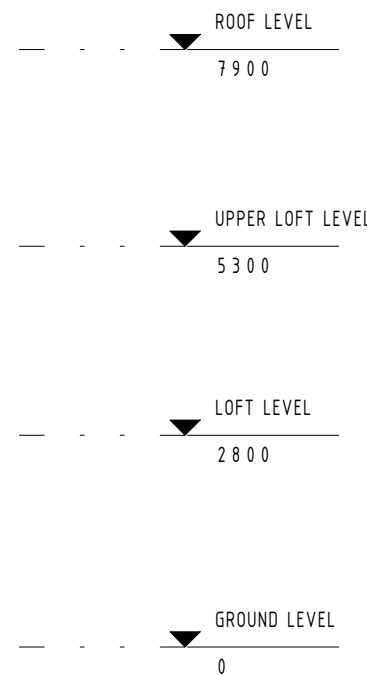

PROPOSED WEST ELEVATION

