


Tree Schedule						
Species	Height (m)	Girth (cm)	Clear Stem (cm)	Root Condition	Quantity	Notes
Acer platanoides 'Crimson Sentry'	4.5-5	18-20	min 3 breaks	Root Ball	3	Extra heavy standard, rootballed with clear stem. Underground guyed in a 5m3 tree pit, back filled with urban tree soil and fitted with a tree irrigation system.
Carpinus betulus 'Frans Fontaine'	4.5-5	18-20	min 3 breaks	Root Ball	1	Extra heavy standard, rootballed with clear stem. Underground guyed in a 5m3 tree pit, back filled with urban tree soil and fitted with a tree irrigation system.
Pinus sylvestris	2.5-3			Root Ball	1	Underground guying and fitted with a tree irrigation system

Do not scale from this drawing.
All dimensions should be checked on site.
Refer to architects for further information.

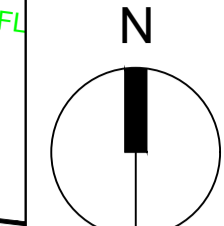

03	19.04.21	Update to match highway design	JF	WGCG	JG
02	28.11.19	Updates following comments	JF	WGCG	JG
01	08.11.19	Phase W, Sketch Design	JF	WGCG	JG
00	16.05.18	Option 5 design	JAG	WGCG	JG
Rev	Date	Detail	Made	Chk'd	App'd

PLANNING DRAFT FOR COMMENT TENDER CONSTRUCTION



Client: Galliford Try Brunswick PFI
Title: Phase W Option 5 General Arrangement

Design: DCS	Sheet Size - A1 (594mm x 841mm)
Drawn: JAG	Date: 16.05.18
Chk'd: WC	Scale: 1:100
App'd: JG	



GILLESPIES LLP
Westgate House
44 Hale Road
Hale
Cheshire
WA14 2EX
T: 0161 928 7715
F: 0161 927 7680
E: admin.manchester@gillespies.co.uk

File Location R:\M4976 Brunswick PB Stage\DRAWINGS\Layouts

No.	M4976-167-W-OP5	Rev.	03
-----	-----------------	------	----