

ARTWORK PROOF

CLIENT		JOB NUMBER	
FILE NAME		DESIGNER	Ryan Jeffers
DATE			

FLAT FASCIA PANELS

To supply approx. 49,890mm (W) x 950mm (H) 3mm black matt ACM panels (produce in sections) with 5mm laser cut gloss white acrylic letters and emblems bonded to the front face with primer and 3M VHB foam tape.

All panels to be fixed using (head sprayed black) screws.

ELEVATION 1





ELEVATION 2



ELEVATION 3



WHITE DETAIL TO BE 5MM ACRYLIC FIXED TO A ACM PANEL USING PRIMER AND 3M FOAM VHB TAPE

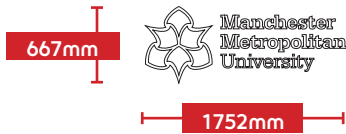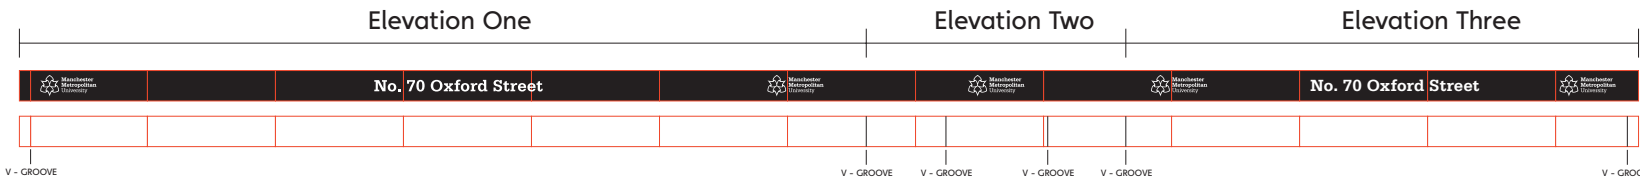

STYLE OF SIGN		
Fascia		
QUANTITY	1	
SUBSTRATES	THICKNESS	COLOUR
<input type="checkbox"/> Correx		
<input type="checkbox"/> Foamex		
<input checked="" type="checkbox"/> Dibond	3mm	Black
<input checked="" type="checkbox"/> Acrylic	5mm	White
<input type="checkbox"/> T/Glass		
<input type="checkbox"/> Other		

FIXINGS	
<input checked="" type="checkbox"/>	Screw (Painted) & Foam Tape

SOLID CUT COLOURS	

PRINTER MATERIALS	

LAMINATION		
<input type="checkbox"/> Gloss	<input type="checkbox"/> Matt	<input type="checkbox"/> Graf

PROFILE CUT	
<input type="checkbox"/> Yes	<input type="checkbox"/> No

VINYL APPLIED TO	
<input type="checkbox"/> Front	<input type="checkbox"/> Reverse

NOTES

Please check the artwork thoroughly, including any sizes, colours and spelling (including company contact details). We cannot be held responsible for any artwork errors once the job has been approved.

This drawing is the property of Signs Express and can only be used with our consent. Any unauthorised use of these designs will result in a £60 + VAT artwork charge. Whilst every effort is made to match your corporate colour scheme, if you are in any doubt about the colour matching please request to view our colour samples.

Artwork prepared by: Signs Express (Manchester), Unit 43 Stretford Motorway Estate, Barton Dock Rd, Trafford Park, Manchester M32 0ZH www.signsexpress.co.uk

