



(A) →

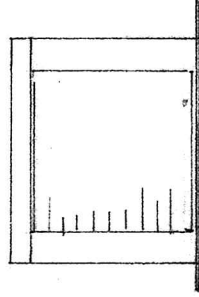


ELEVATION B
(EXISTING)

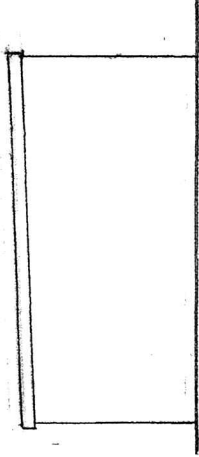

ELEVATION A
(EXISTING)

↑ (B)

PLAN
(EXISTING)

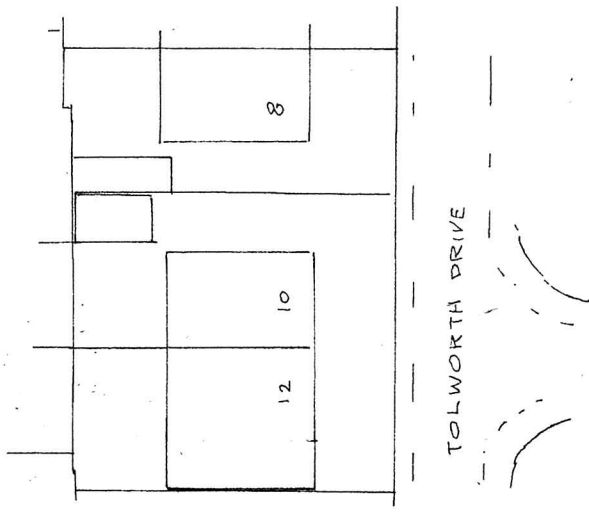

SITE PLAN SCALE 1:500
(EXISTING)

BUILDING DESIGN SERVICES
M. FAROOQ
6 Stock Close, Shawclough, Rochdale OL12 6BB
Tel: 01706 712231 Mob: 07967605763

**PROPOSED DETACHED GARAGE AT
10 TOLWORTH DRIVE CHEETHAM HILL
MANCHESTER M8 0WW**

For: Mr ABDUL RAZAQ

Plan

Scale 1:50

Elevation

Scale 1:100

1762/1