




PLAN
(PROPOSED)

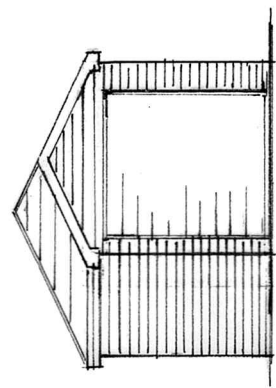


ELEVATION 'B'
(PROPOSED)

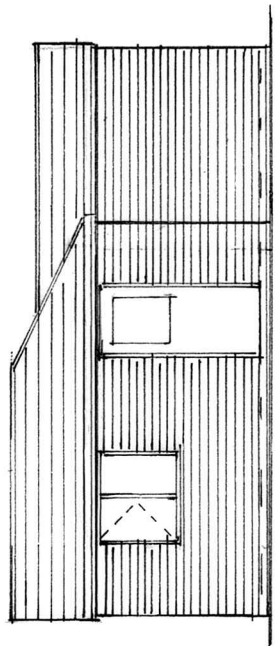


ELEVATION 'A'
(PROPOSED)

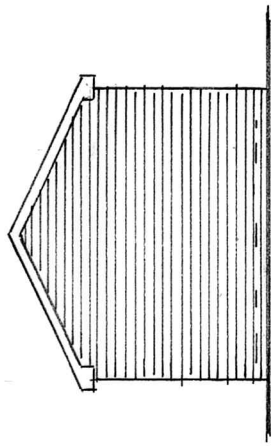

ELEVATION 'D'
(PROPOSED)

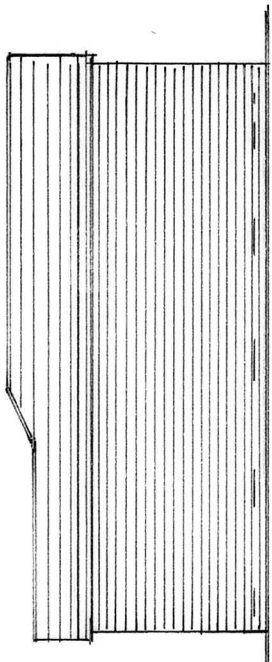

ELEVATION 'C'
(PROPOSED)

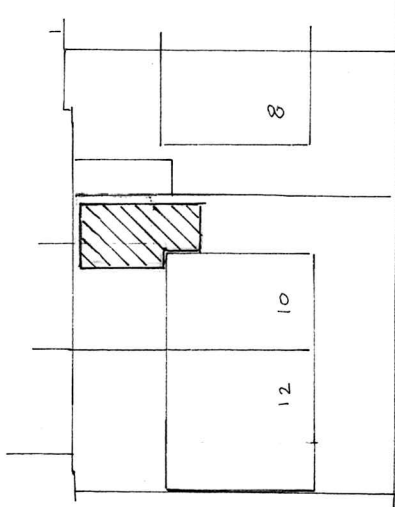

TOLWORTH DRIVE

SITE PLAN SCALE 1:500
(PROPOSED)

BUILDING DESIGN SERVICES

M. FAROOQ

6 Stock Close, Shawclough, Rochdale OL12 6BB

Tel: 01706 712231 Mob: 07967605763

**PROPOSED DETACHED GARAGE AT
10 TOLWORTH DRIVE CHEETHAM HILL
MANCHESTER M8 0WW**

For: Mr ABDUL RAZAQ

Plan

Scale 1:50

Elevation

Scale 1:100

1762/2