


PROPOSED GROUND FLOORPLAN
1:100 @ A3

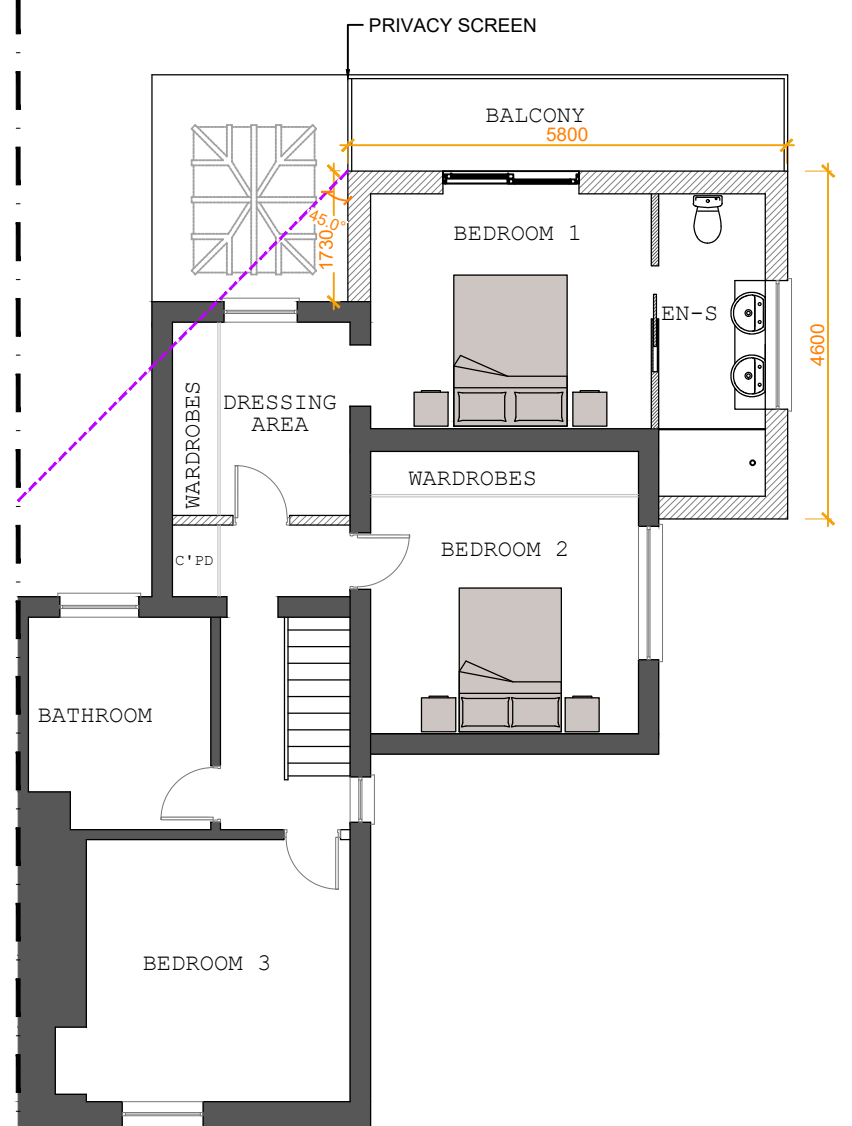

PROPOSED FIRST FLOORPLAN
1:100 @ A3

Rev	Date	Revision Description	By:

do not scale from this drawing
check all dimensions on site before construction



email: hello@nicolelane.co.uk

client	G NAPIER		
job	3, BRICK KILN COTTAGES SICKLESMERE BURY ST EDMUNDS, IP30 0BS		
drawing	AS PROPOSED FLOORPLANS		
status	PLANNING		
scale	AS SHOWN	drawn	NL
paper size	A3	checked	CU/ML
job no.	03	date	JUNE 2021
		rev no.	-