



3 FRONT  
1 : 100




4 NORTH SIDE  
1 : 100



5 REAR  
1 : 100




6 SOUTH SIDE  
1 : 100

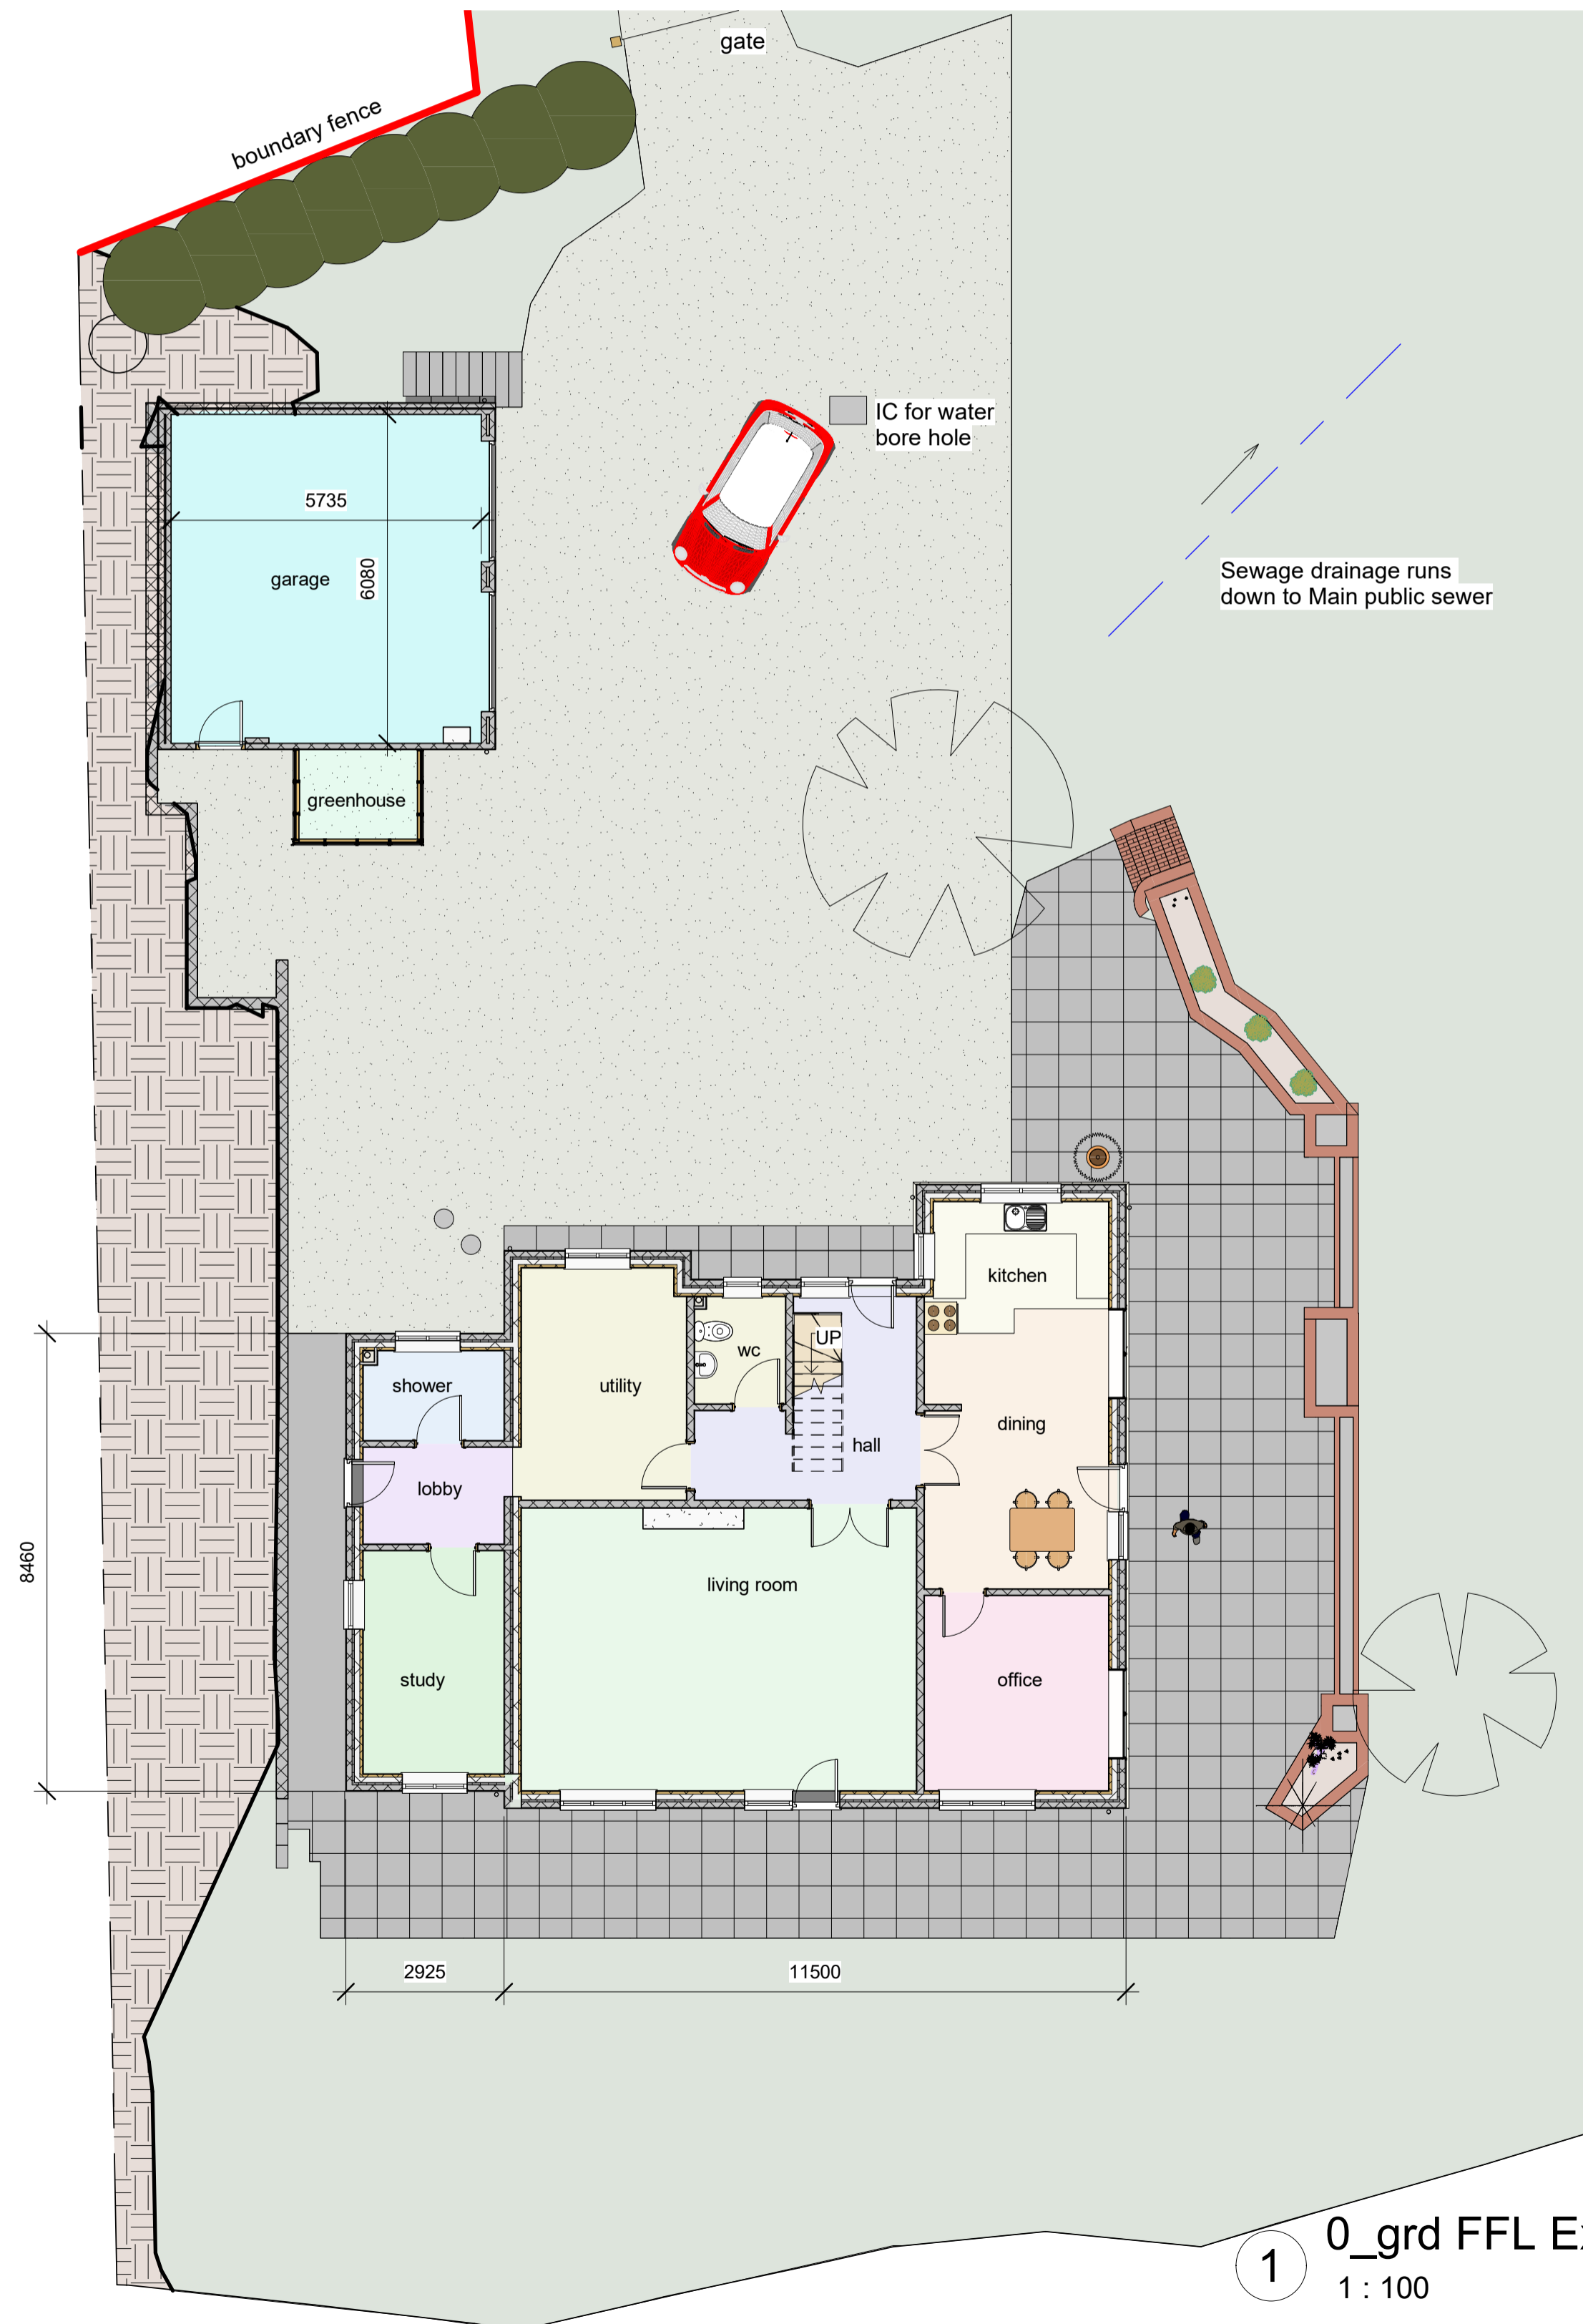

1 0\_grd FFL Existing  
1 : 100




8 Front 3D

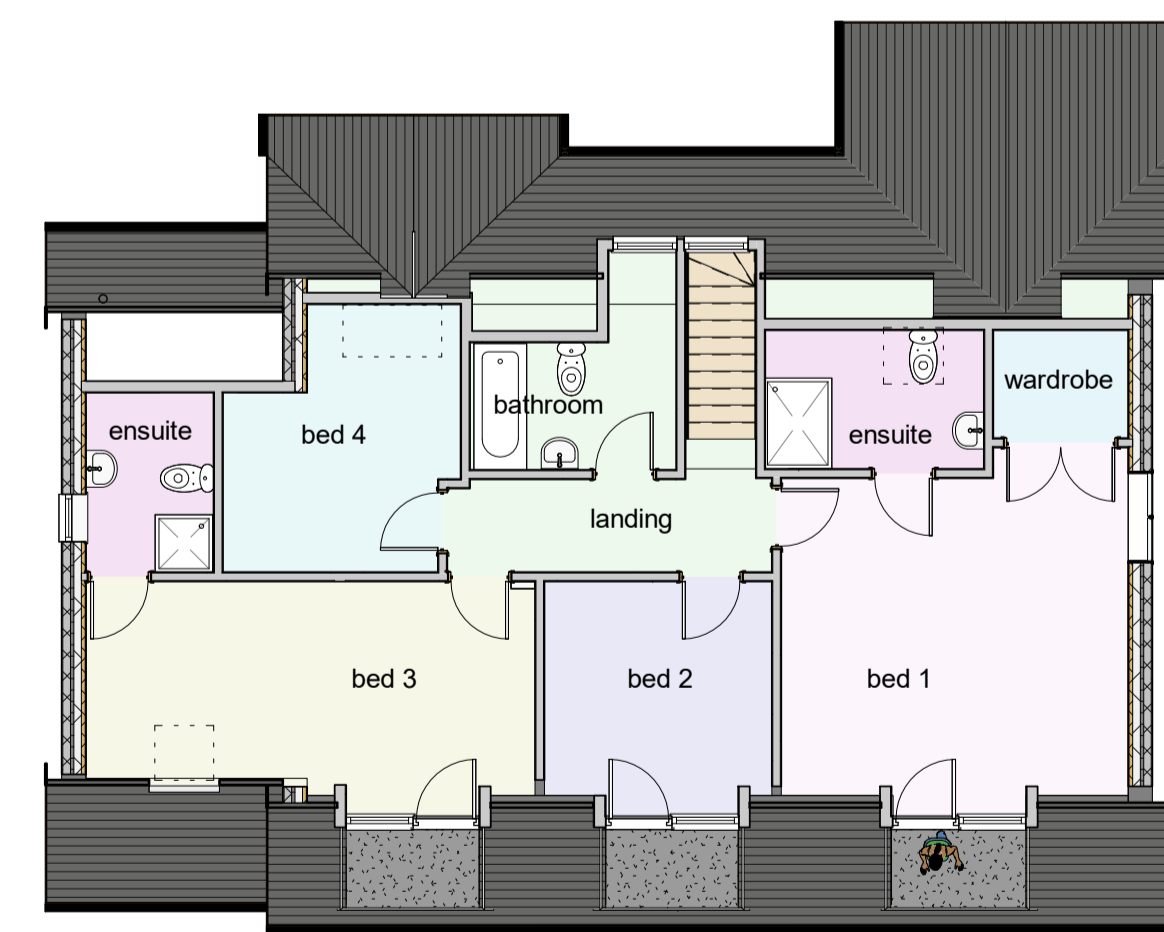

2 1\_First Floor  
1 : 100



9 Side 3D

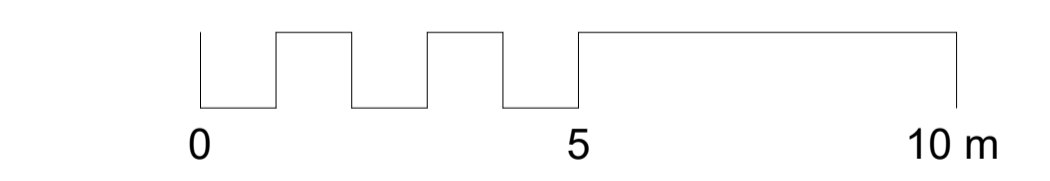

7 A1 Scale  
1 : 100

Roof	Slates
Walls	Render and painted Cream
Windows	White upvc d.g
RW Goods	Black pvc half round

rev	date	description
Planning		Building Regs
<b>Maison Design</b>		
architectural practice		
25 Caldicot Road		tel 01291 422712
Rogiet		E mail
Monmouthshire		mark@maisondesign.biz
NP26 3SE		WEB www.maisondesign.biz
Copyright of this drawing or part thereof is by Maison Design and not to be copied		
Project	Existing Layout	
Name	Helen Parker Beechwood Tintern NP16 6SN	
Date	May 2021	MH-8637