




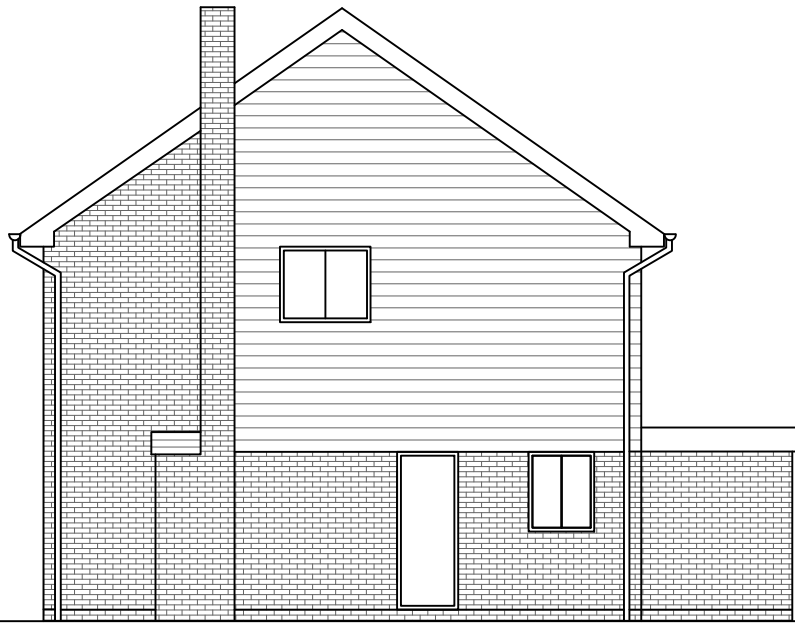


FRONT ELEVATION

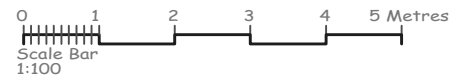

SIDE ELEVATION

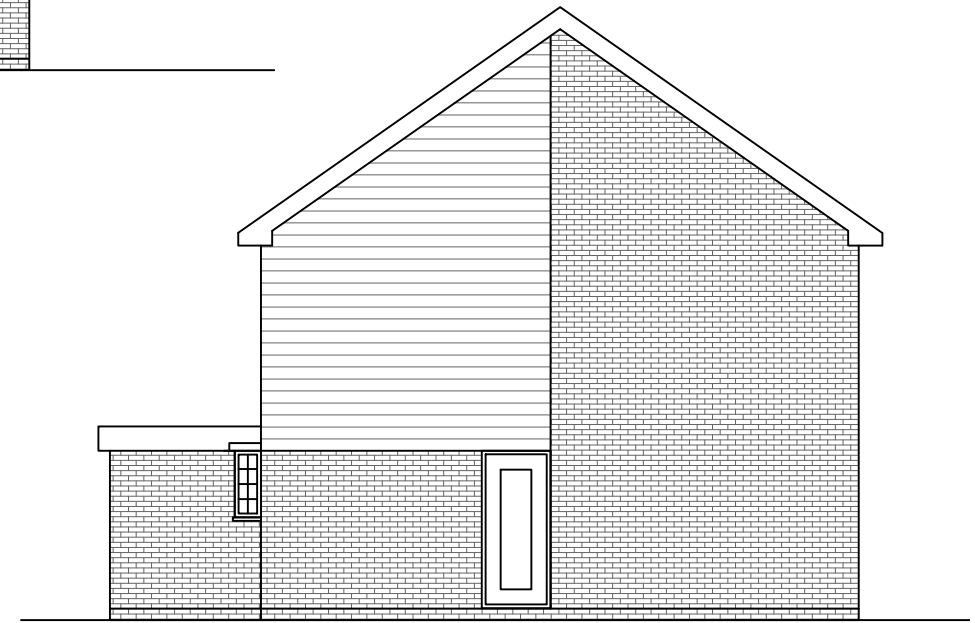

SIDE ELEVATION

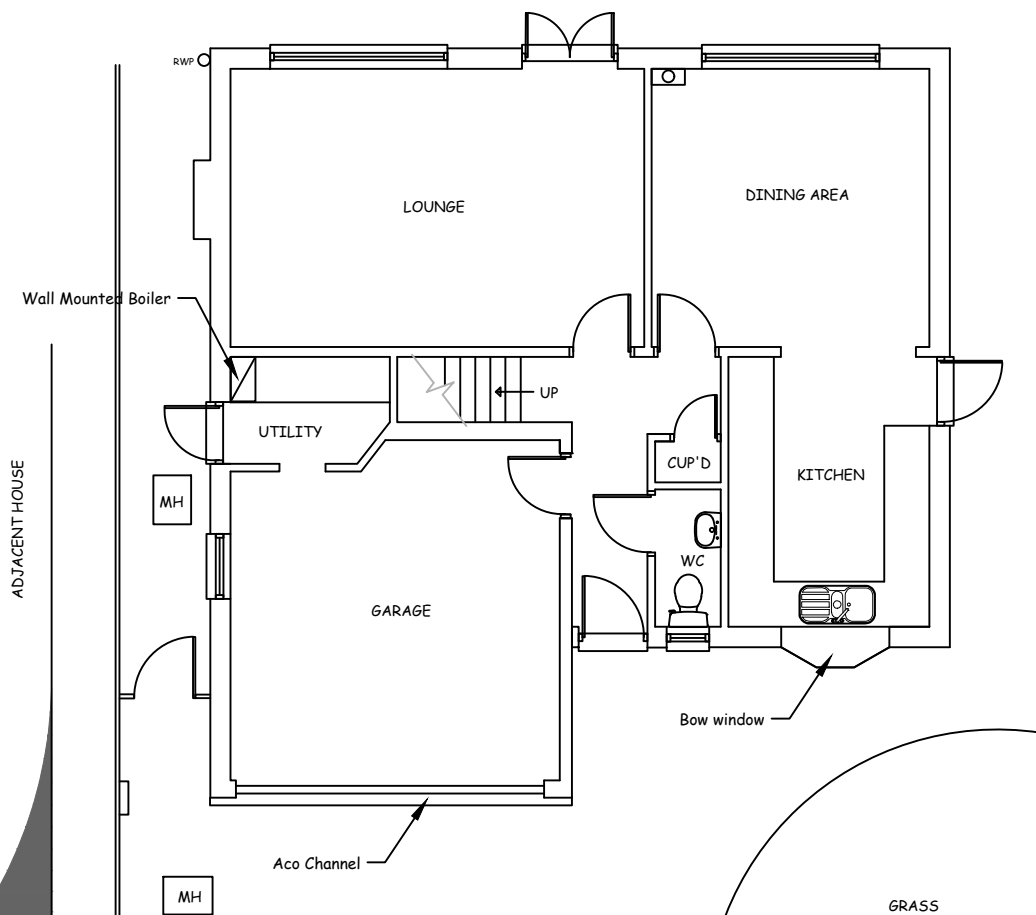

GROUND FLOOR PLAN



D.J.W

ARCHITECTURAL DESIGNS LTD

Oakwood House,
22 Holloway Road,
Maldon, Essex
CM9 4SG

Tel: 01621 840 851

Email: djwalkerdesigns@hotmail.com



Project
PROPOSED EXTENSION &
ALTERATIONS
8 ST ANDREWS PLACE
SHENFIELD

Title
PLAN & ELEVATIONS
AS EXISTING

Scale
1:100 @ A3

Date
JUNE 2021

Drg No.
2280/1

Rev: