






Scale... 1:100 (A4)

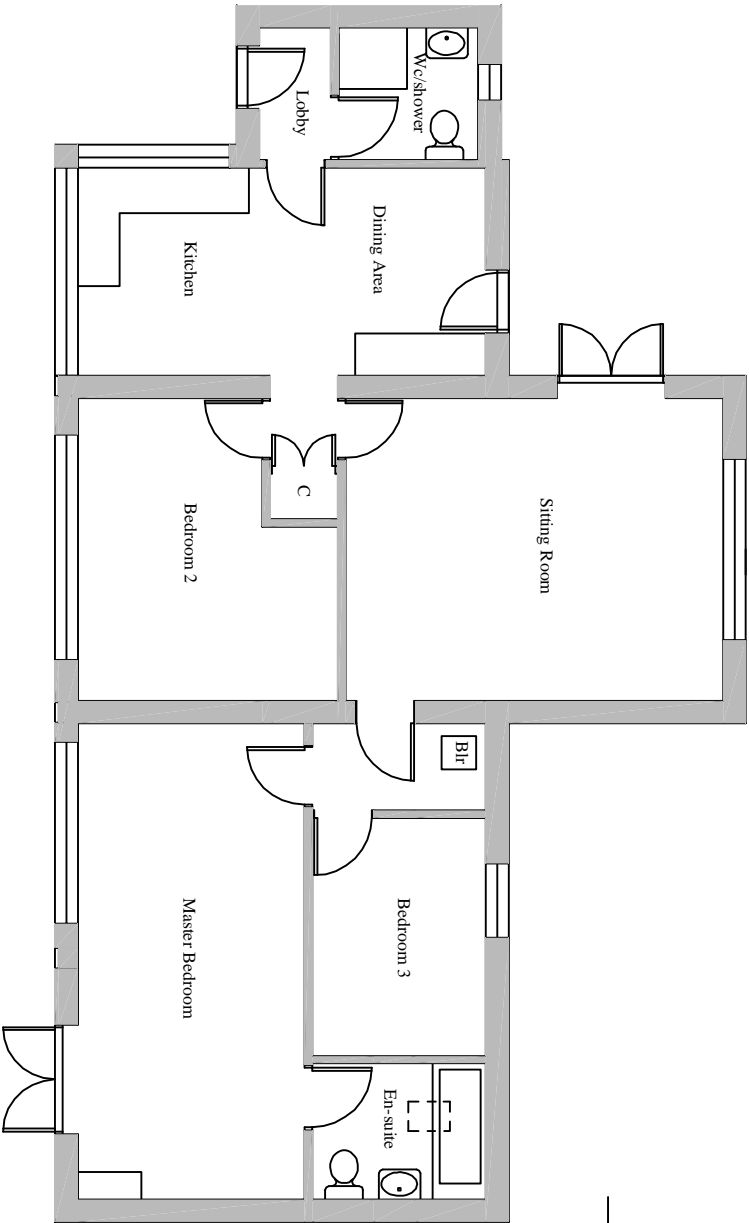

FLOOR PLAN

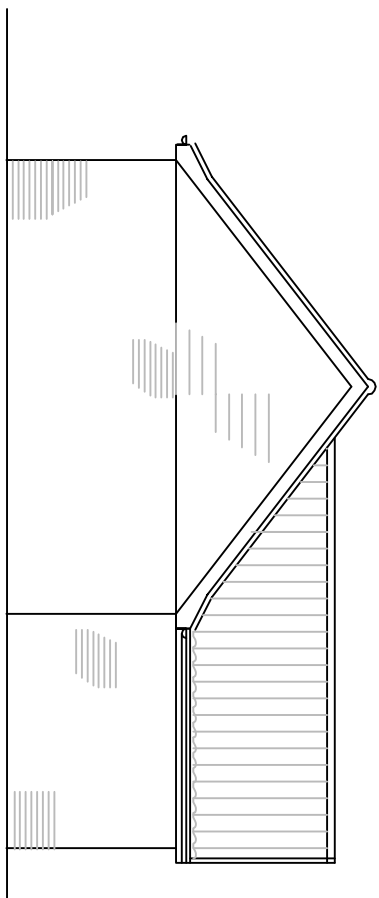

SIDE ELEVATION north

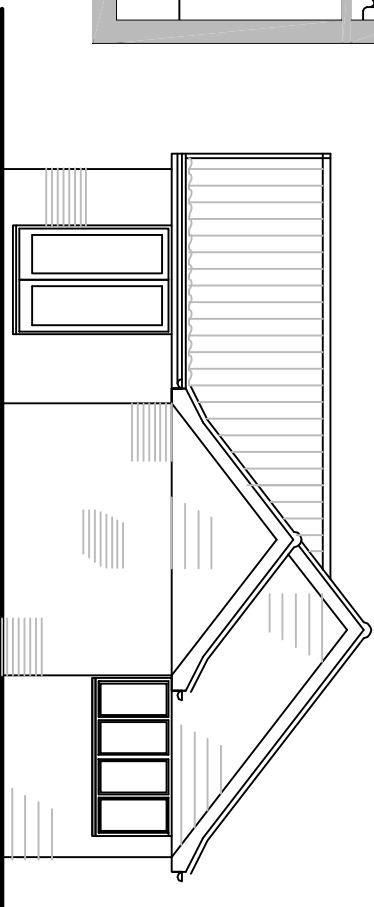

SIDE ELEVATION south

'Keepers Cabin' adjacent Tollgate Barns, Mattishall Road, Welborne NR20 3LW.