



EXISTING FRONT ELEVATION (1:100)

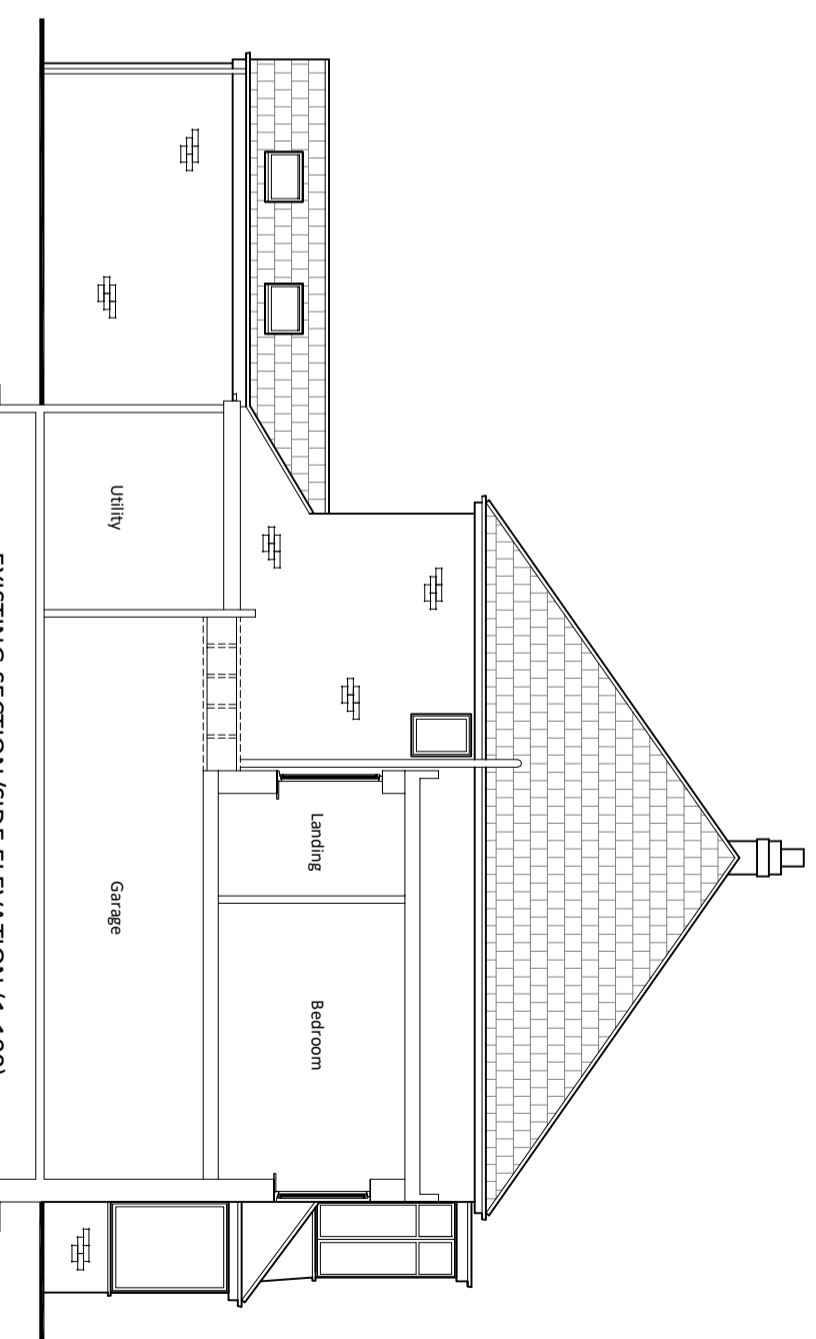


EXISTING SECTION/SIDE ELEVATION (1:100)

EXISTING EXTERNAL MATERIALS (UNLESS NOTED OTHERWISE):

- MAIN ROOF: Slate roof tiles/plain tile
- WALLS: Facing brick
- WINDOWS: White/grey double glazed UPVC/aluminium
- RAIN WATER GOODS: Black round section UPVC gutters and down pipes

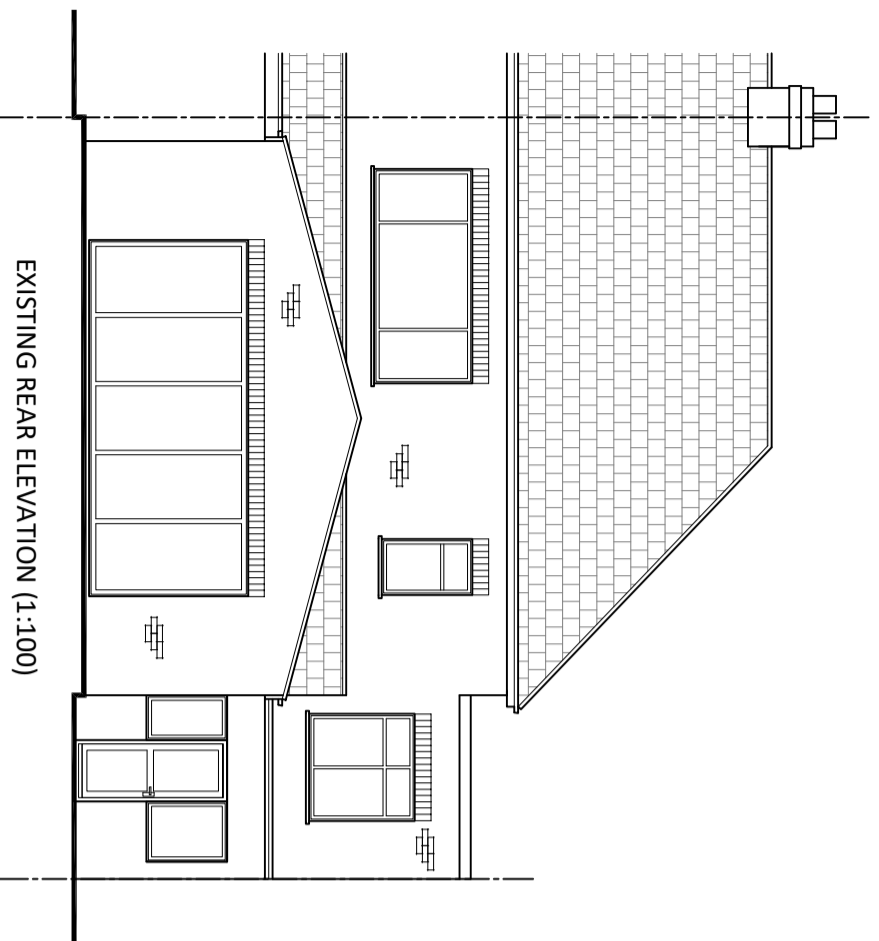

EXISTING REAR ELEVATION (1:100)

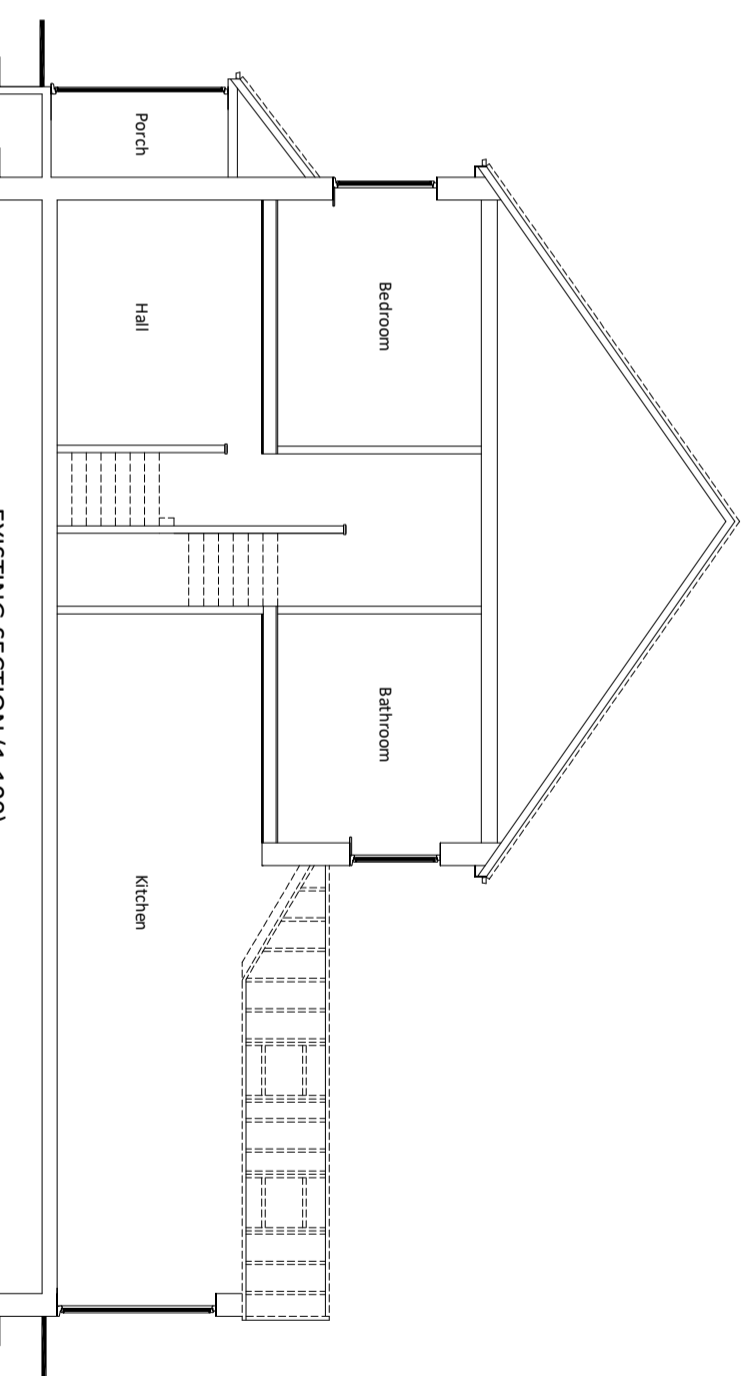

EXISTING SECTION (1:100)

PLANNING

Rev	Description	Date

Client		Mr and Mrs Scope
Project		
Proposed Alterations at 46 The Links NE26 1TE		
Date	July 21'	Rev
Dwg No	PL01	Scale
Drawn	LM	1:100 at A3
		Project No
		265

