


Notes

# PLANNING

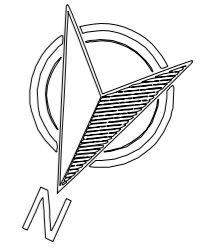


- DEMOLITION
- SOFT STRIP

Project	
<b>Lamarde Hill</b>	
Client	
<b>Carol &amp; Roger Best</b>	
Drawing Title	
<b>Existing: Ground Floor Plan Incl Demolition</b>	
Scale	Date Created
<b>1:100 @ A3</b>	<b>29.11.2020</b>
Drawing Number	
<b>19050-005</b>	
Revision	Revision Date
<b>P-1</b>	<b>17.06.2021</b>
Drawn By	Checked By
<b>OC</b>	<b>OC</b>

Do not scale from drawing, all dimensions to be checked on site. Report omissions and discrepancies to the architect immediately

**CRAWFORD DESIGN**  
 106 Northchurch Road  
 London N1 3NY


44 7990 582689  
 studio@crawforddesign.co.uk  
 crawforddesign.com

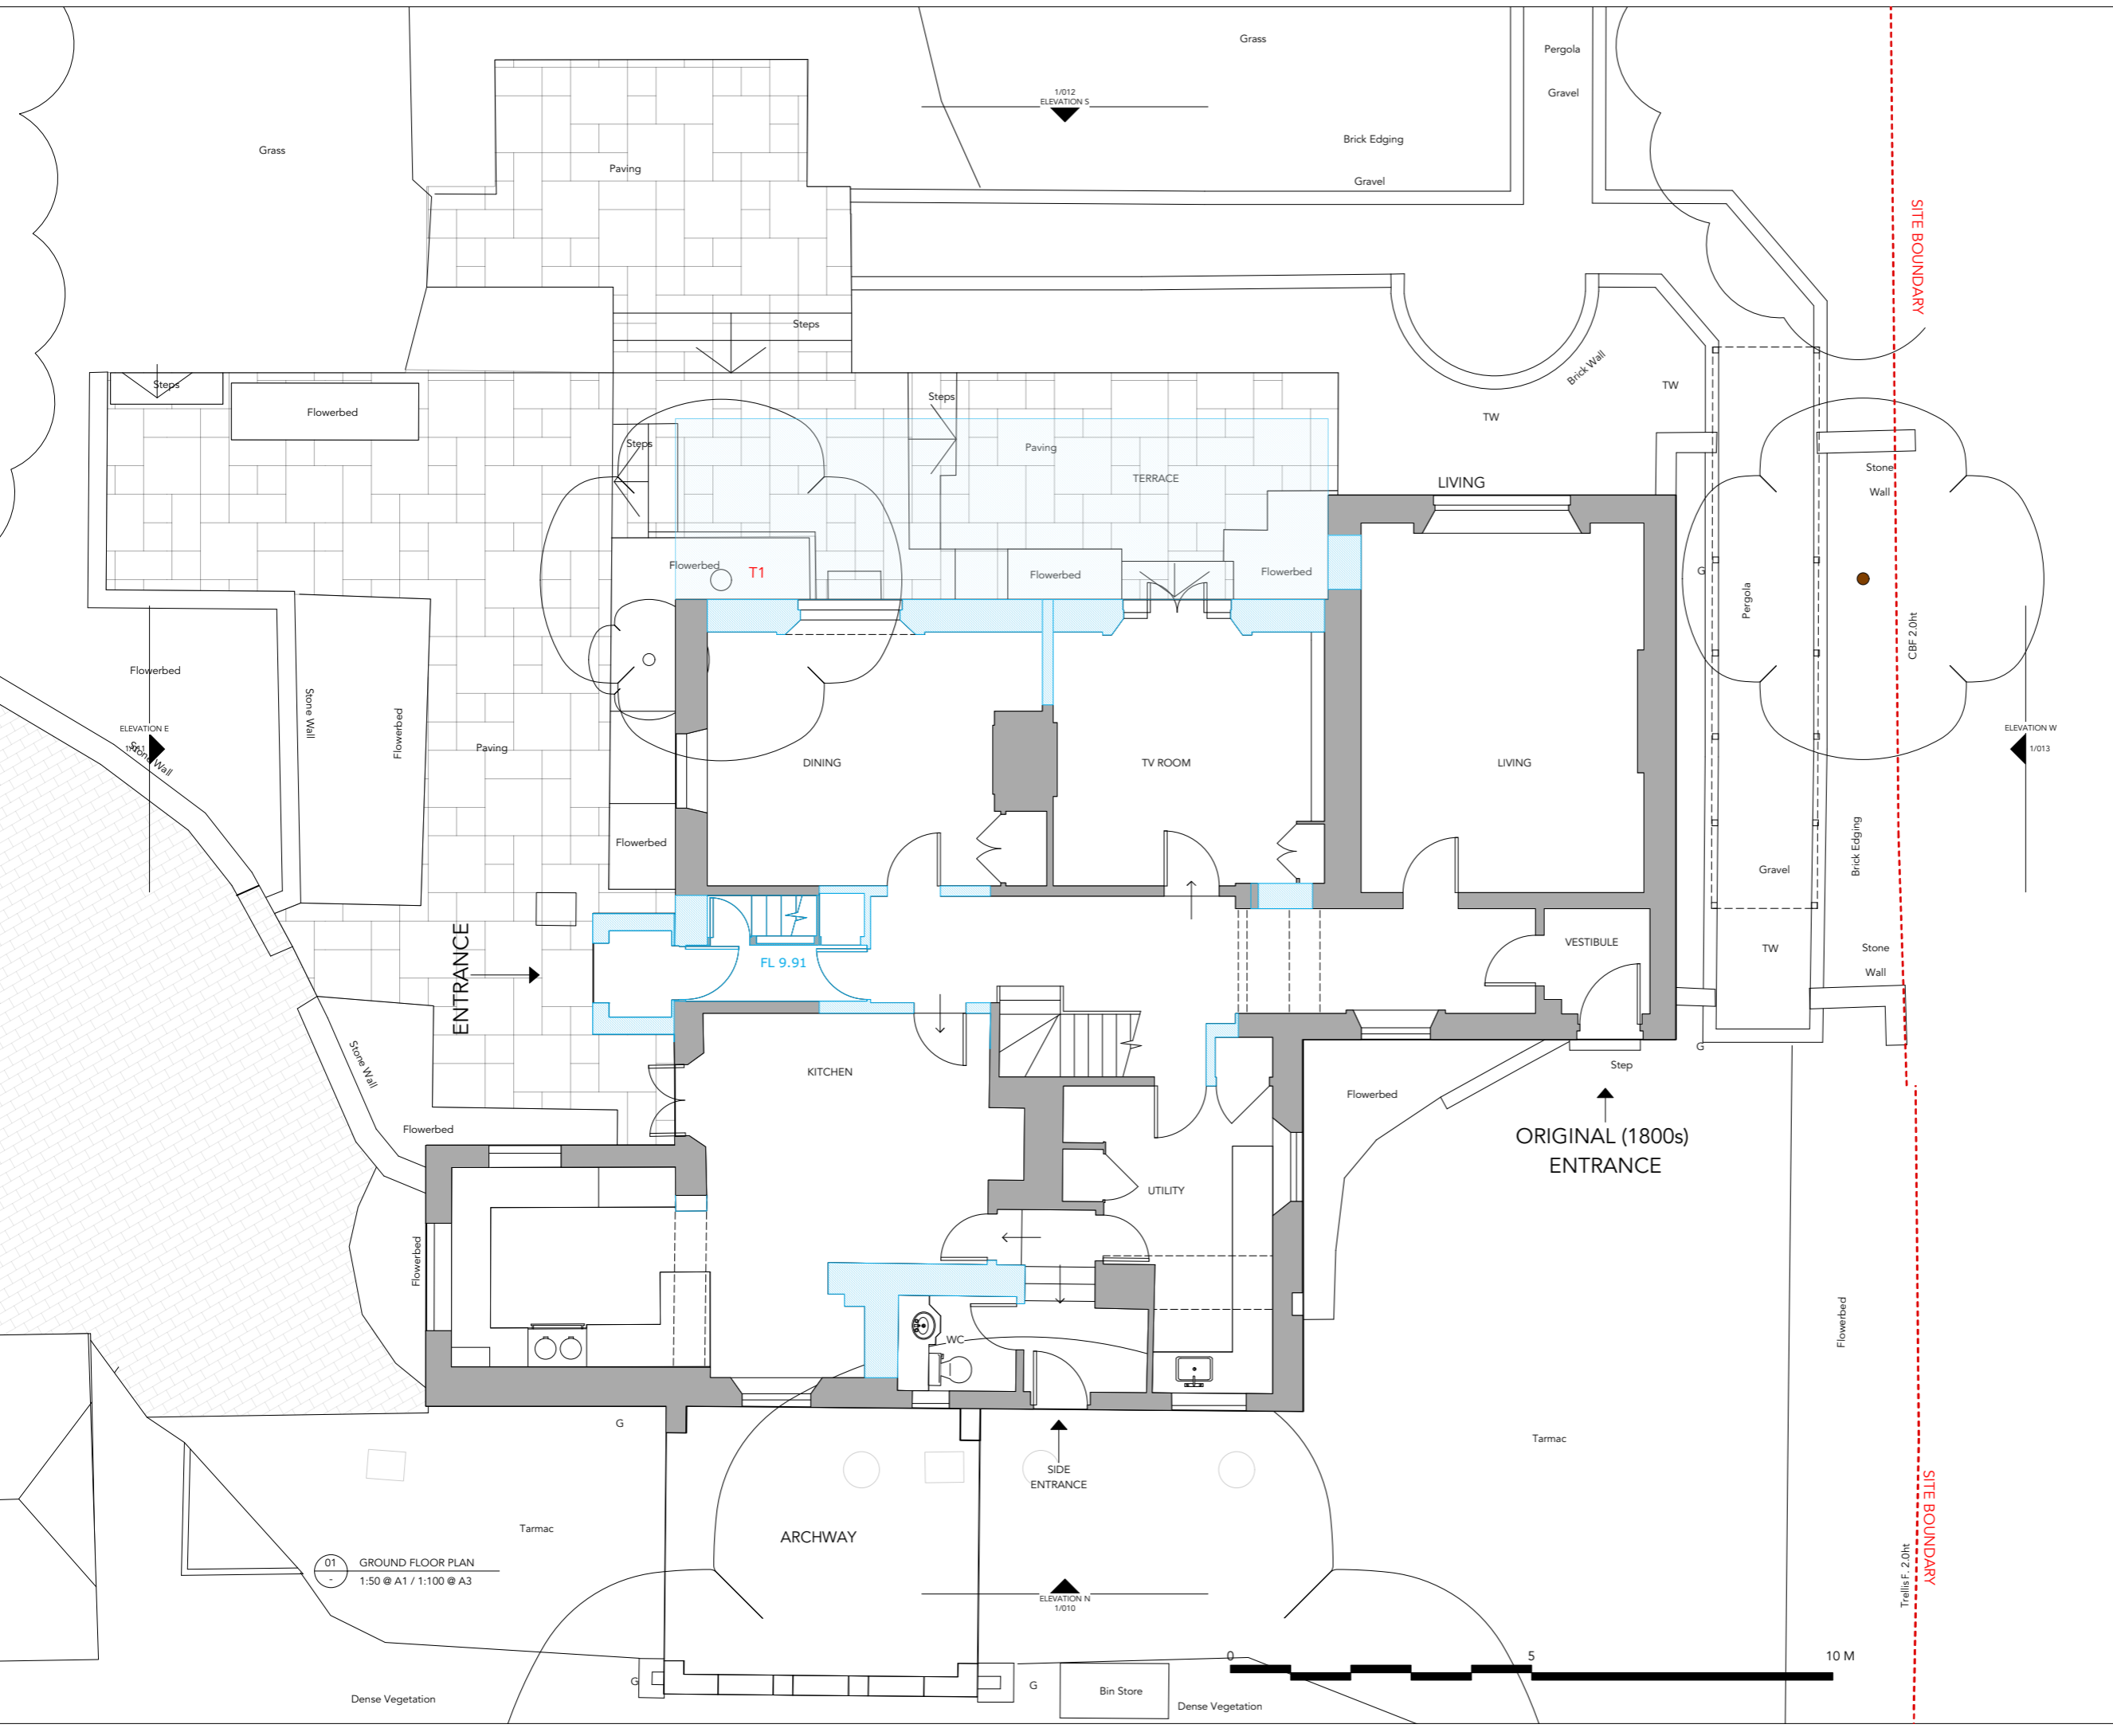

01 GROUND FLOOR PLAN  
 1:50 @ A1 / 1:100 @ A3

Notes

# PLANNING

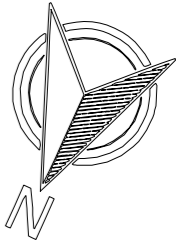

- DEMOLITION
- SOFT STRIP

Project

**Lambarde Hill**

Client

**Carol & Roger Best**

Drawing Title

**Existing: First Floor Plan  
Incl Demolition**

Scale	Date Created
1:100 @ A3	29.11.2020

Drawing Number

**19050-006**

Revision	Revision Date
P-1	17.06.2020

Drawn By

**OC**

Checked By

**OC**

Do not scale from drawing, all dimensions to be checked on site. Report omissions and discrepancies to the architect immediately

## CRAWFORD DESIGN

106 Northchurch Road  
London N1 3NY

44 7990 582689  
studio@crawforddesign.co.uk  
crawforddesign.com

ELEVATION E  
1/011

ELEVATION W  
1/013

1/012  
ELEVATION S

ELEVATION N  
1/010

01 FIRST FLOOR PLAN  
1:50 @ A1 / 1:100 @ A3




SITE BOUNDARY

SITE BOUNDARY



Notes

# PLANNING

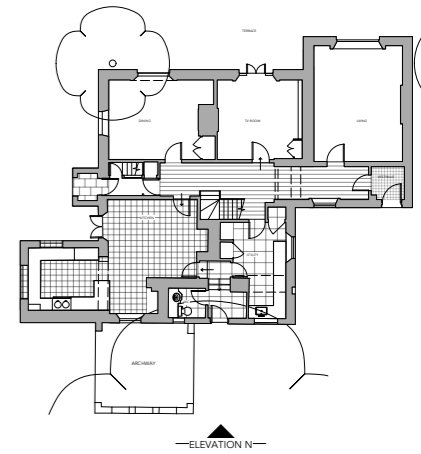

DEMOLITION  
SOFT STRIP



Project

**Lambarde Hill**

Client

**Carol & Roger Best**

Drawing Title

**Existing: North Elevation  
Incl Demolition**

Scale	Date Created
1:100 @ A3	29.11.2020

Drawing Number
19050-015

Revision	Revision Date
P-1	17.06.2021

Drawn By	Checked By
OC	OC

Do not scale from drawing, all dimensions to be checked on site. Report omissions and discrepancies to the architect immediately

01 NORTH ELEVATION  
1:50 @ A1 / 1:100 @ A3




**CRAWFORD DESIGN**

106 Northchurch Road  
London N1 3NY

44 7990 582689  
studio@crawforddesign.co.uk  
crawforddesign.com

Notes

# PLANNING

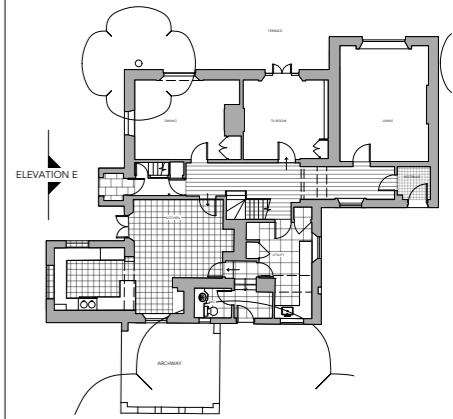

01 GROUND FLOOR PLAN  
1:200 @ A1 / 1:400 @ A3

- DEMOLITION
- SOFT STRIP



01 EAST ELEVATION  
1:50 @ A1 / 1:100 @ A3

Project

**Lambarde Hill**

Client

**Carol & Roger Best**

Drawing Title

**Existing: East Elevation  
Incl Demolition**

Scale	Date Created
1:100 @ A3	29.11.2020

Drawing Number
19050-016

Revision	Revision Date
P-1	17.06.2021

Drawn By	Checked By
OC	OC

Do not scale from drawing, all dimensions to be checked on site. Report omissions and discrepancies to the architect immediately

## CRAWFORD DESIGN

106 Northchurch Road  
London N1 3NY

44 7990 582689  
studio@crawforddesign.co.uk  
crawforddesign.com






01 SOUTH ELEVATION  
1:50 @ A1 / 1:100 @ A3


Notes

# PLANNING

—ELEVATION S—

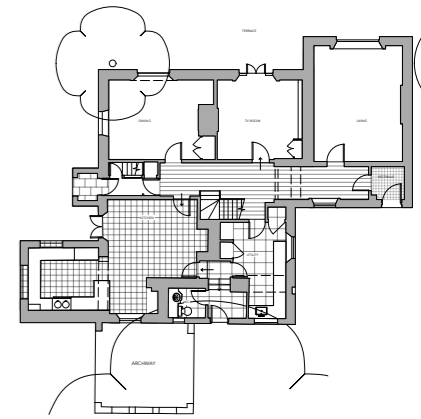

01 GROUND FLOOR PLAN  
1:200 @ A1 / 1:400 @ A3

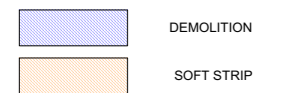

Project

Lambarde Hill

Client

Carol & Roger Best

Drawing Title

Existing: South Elevation  
Incl Demolition

Scale	Date Created
1:100 @ A3	29.11.2020

Drawing Number	19050-017
----------------	-----------

Revision	Revision Date
P-1	17.06.2021

Drawn By	Checked By
OC	OC

Do not scale from drawing, all dimensions to be checked on site. Report omissions and discrepancies to the architect immediately

**CRAWFORD DESIGN**


106 Northchurch Road  
London N1 3NY

44 7990 582689  
studio@crawforddesign.co.uk  
crawforddesign.com



Notes

# PLANNING

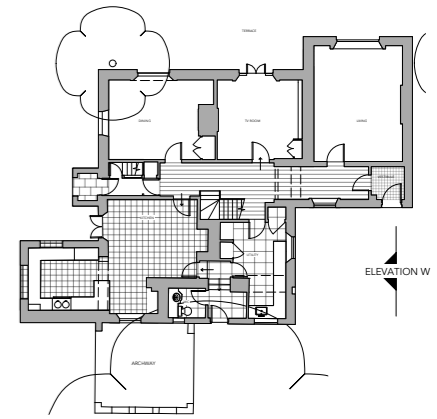

01 GROUND FLOOR PLAN  
1:200 @ A1 / 1:400 @ A3

- DEMOLITION
- SOFT STRIP



01 WEST ELEVATION  
1:50 @ A1 / 1:100 @ A3



Project

**Lambarde Hill**

Client

**Carol & Roger Best**

Drawing Title

**Existing: West Elevation  
Incl Demolition**

Scale	Date Created
1:100 @ A3	29.11.2020

1:100 @ A3	29.11.2020
------------	------------

Drawing Number

**19050-018**

Revision	Revision Date
P-1	17.06.2021

P-1	17.06.2021
-----	------------

Drawn By	Checked By
OC	OC

OC	OC
----	----

Do not scale from drawing, all dimensions to be checked on site. Report omissions and discrepancies to the architect immediately

## CRAWFORD DESIGN

106 Northchurch Road  
London N1 3NY

44 7990 582689  
studio@crawforddesign.co.uk  
crawforddesign.com