


remove 20th Century partition. door set retained

construct new studwork partition. door from existing partition to be re-used.

en-suite relocated to top bedroom with new timber stud partition and door

new stair configuration

studwork partition relocated 500mm down from approved location. Retained doorset inserted.

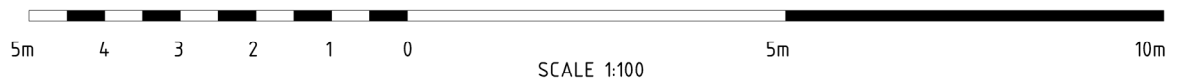

PROPOSED SECOND FLOOR PLAN		NO. 1938 / PD / 203	REV H	CHECKED ST
for MR & MRS SCOTT SHELLEY HALL IPSWICH IP7 5QX		SCALE 1:100 @ A3	DATE APRIL '20	DRAWN JO/RE
© The copyright of this drawing belongs to Kay Pilsbury Thomas		KAY PILSBURY THOMAS ARCHITECTS TEL 01799 599208 FAX: 01799 599965 www.kpt.co.uk info@kpt.co.uk HONEYLANDS, RADWINTER, SAFFRON WALDEN, ESSEX, CB10 2TJ		