


PROPOSED DOUBLE STABLE



FRONT



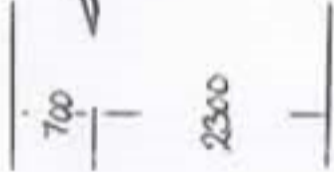


SIDE


SCALE 1:100




All measurements are in mm

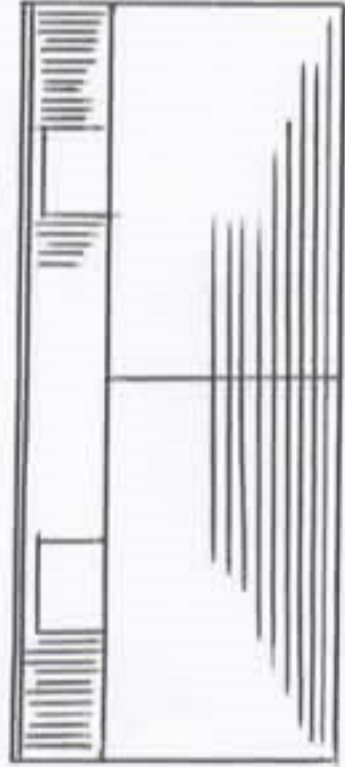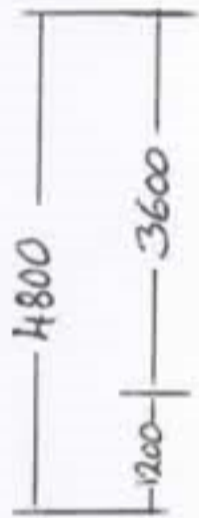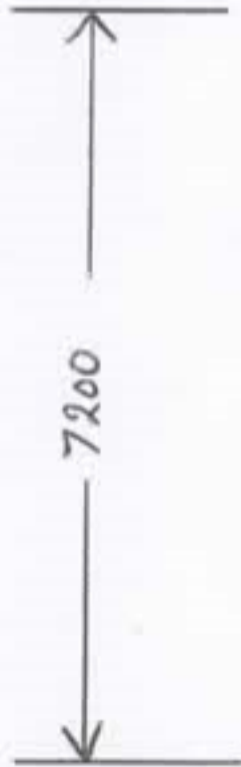

REAR

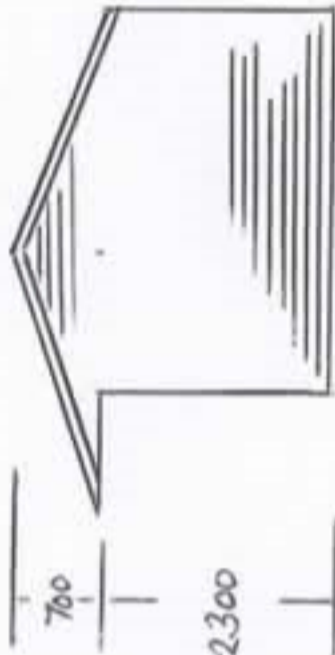

SIDE

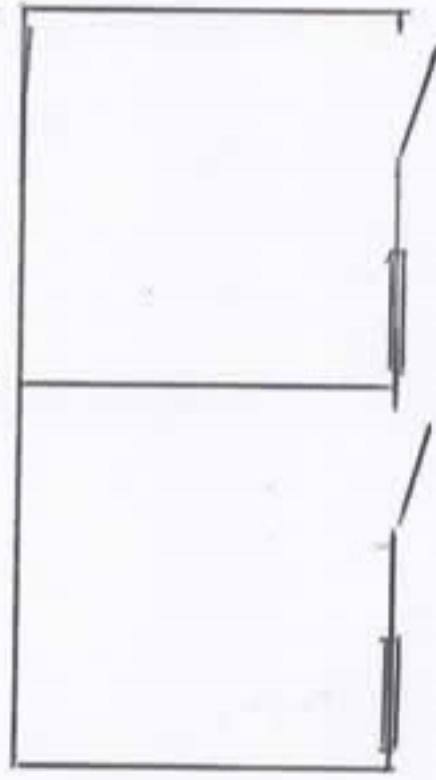

FLOOR PLAN

