




Elevation AA
1:50

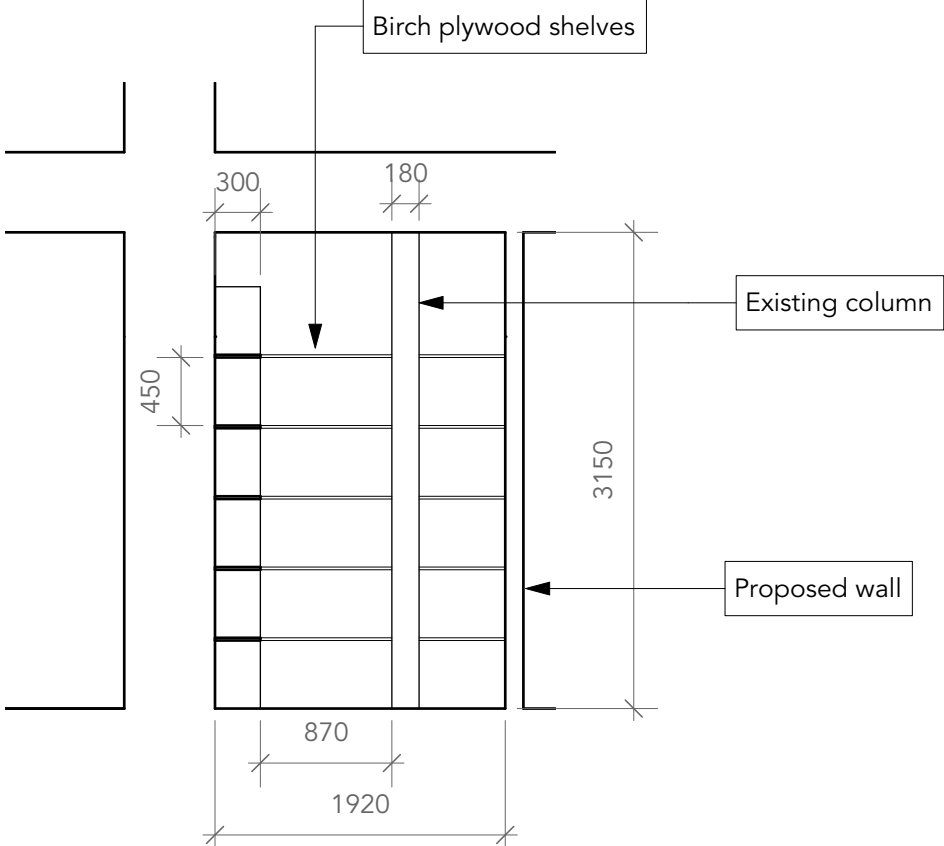


Elevation BB
1:50

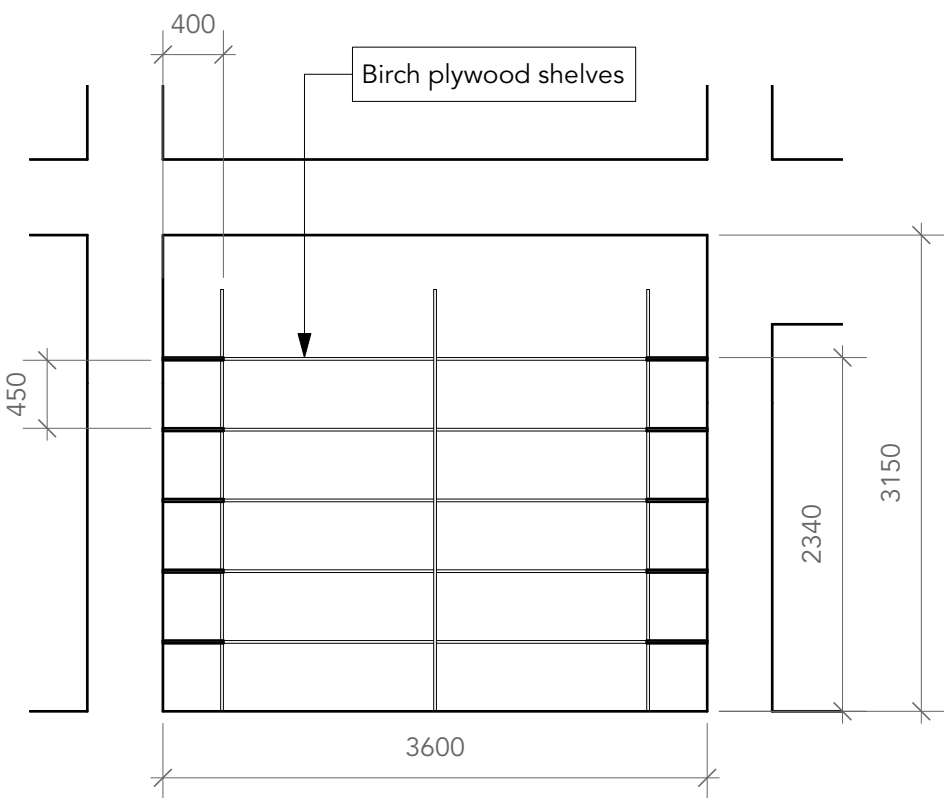

Elevation CC
1:50

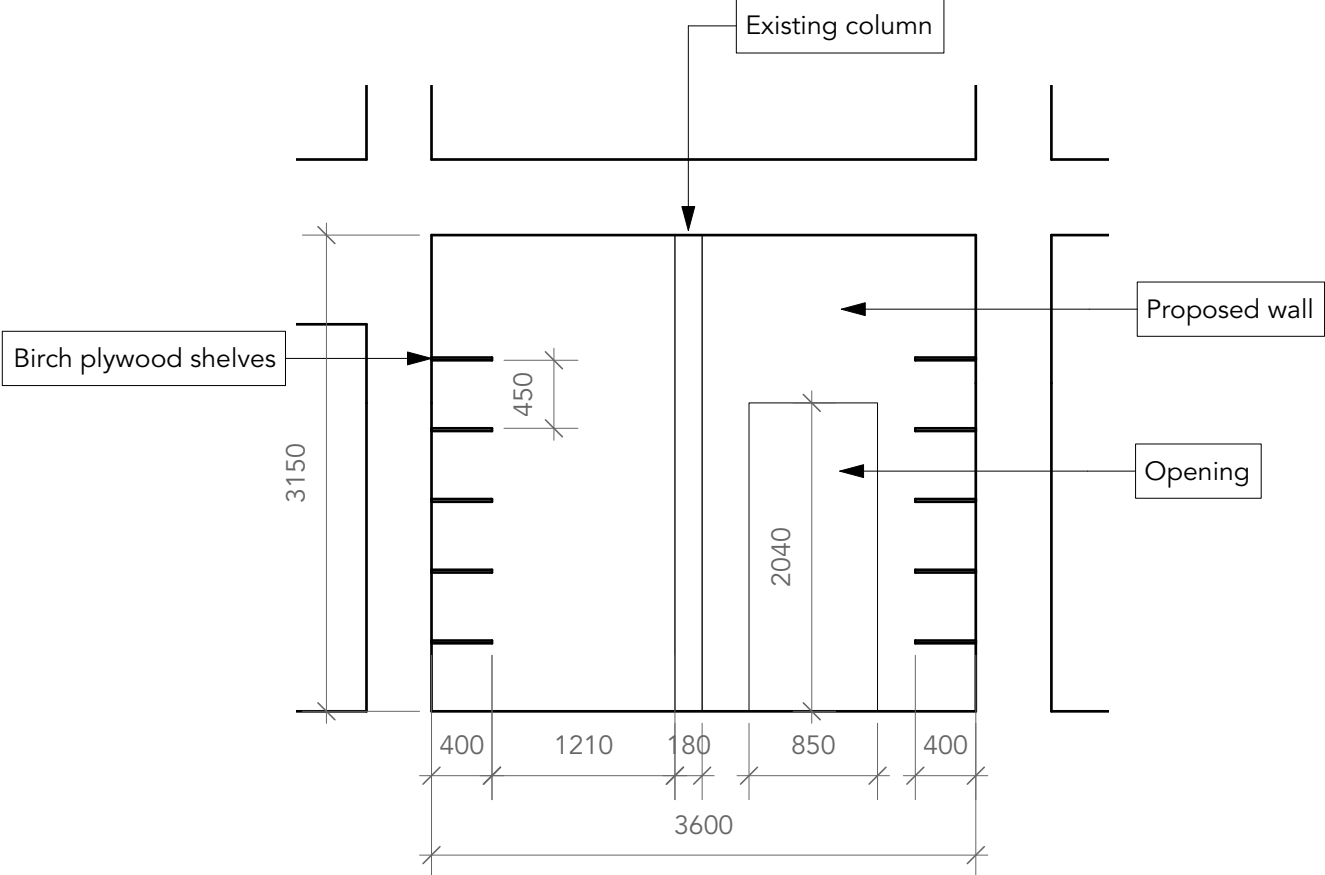

Elevation DD
1:50

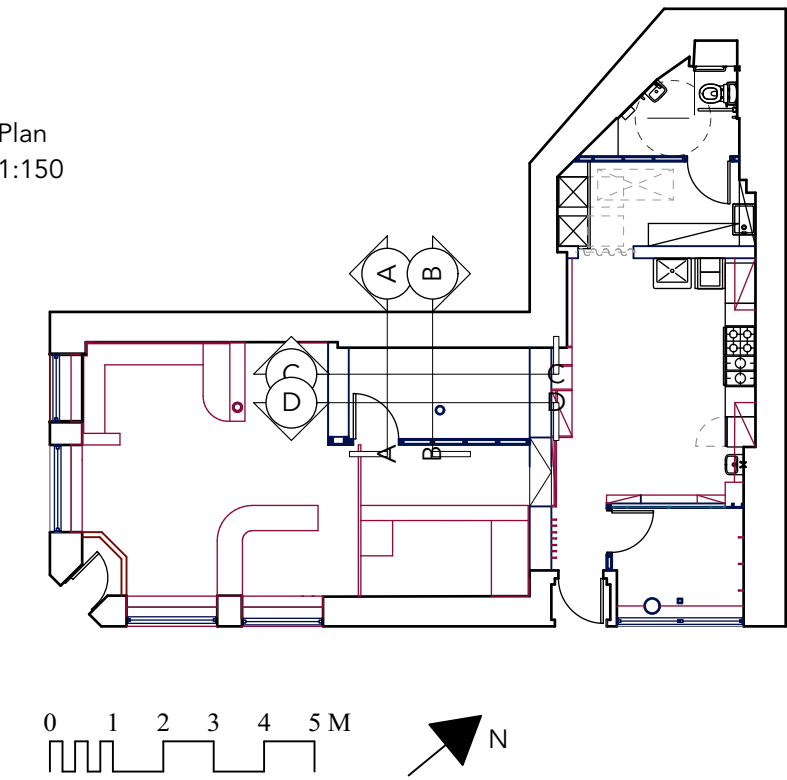

Plan
1:150

DO NOT SCALE FROM THIS DRAWING

ALL DIMENSIONS TO BE CHECKED ON SITE PRIOR TO THE START OF ANY WORK
AND ANY DISCREPANCIES MUST BE NOTIFIED IN WRITING

REFER TO ENGINEERS DRAWINGS FOR ALL STRUCTURAL, HEATING, LIGHTING, POWER,
EXTERNAL AND UNDERGROUND DRAINAGE AND VENTILATION INFORMATION

ALL BUILDING WORKS COMPLY IN ALL RESPECTS TO CURRENT
BUILDING STANDARDS FOR COUNTRY IN WHICH SITE IS LOCATED

Revision Date	Revision Note

Job Reference	Drawing Number	Revision
#21008	SH-[001]-02	
Scale	Paper Size	
1:50	A3	

Drawing Name		
Pantry Store		

Drawn By	Checked	Date Drawn
ZG	BT	23/06/2021

Project	
EHA Food Hub	
Client	
Elderpark Housing Association	

New Practice

3 Ross Street
Glasgow
G1 5AR

+44 (0) 141 226 4092

info@new-practice.co.uk
www.new-practice.co.uk