




Section AA
1:50

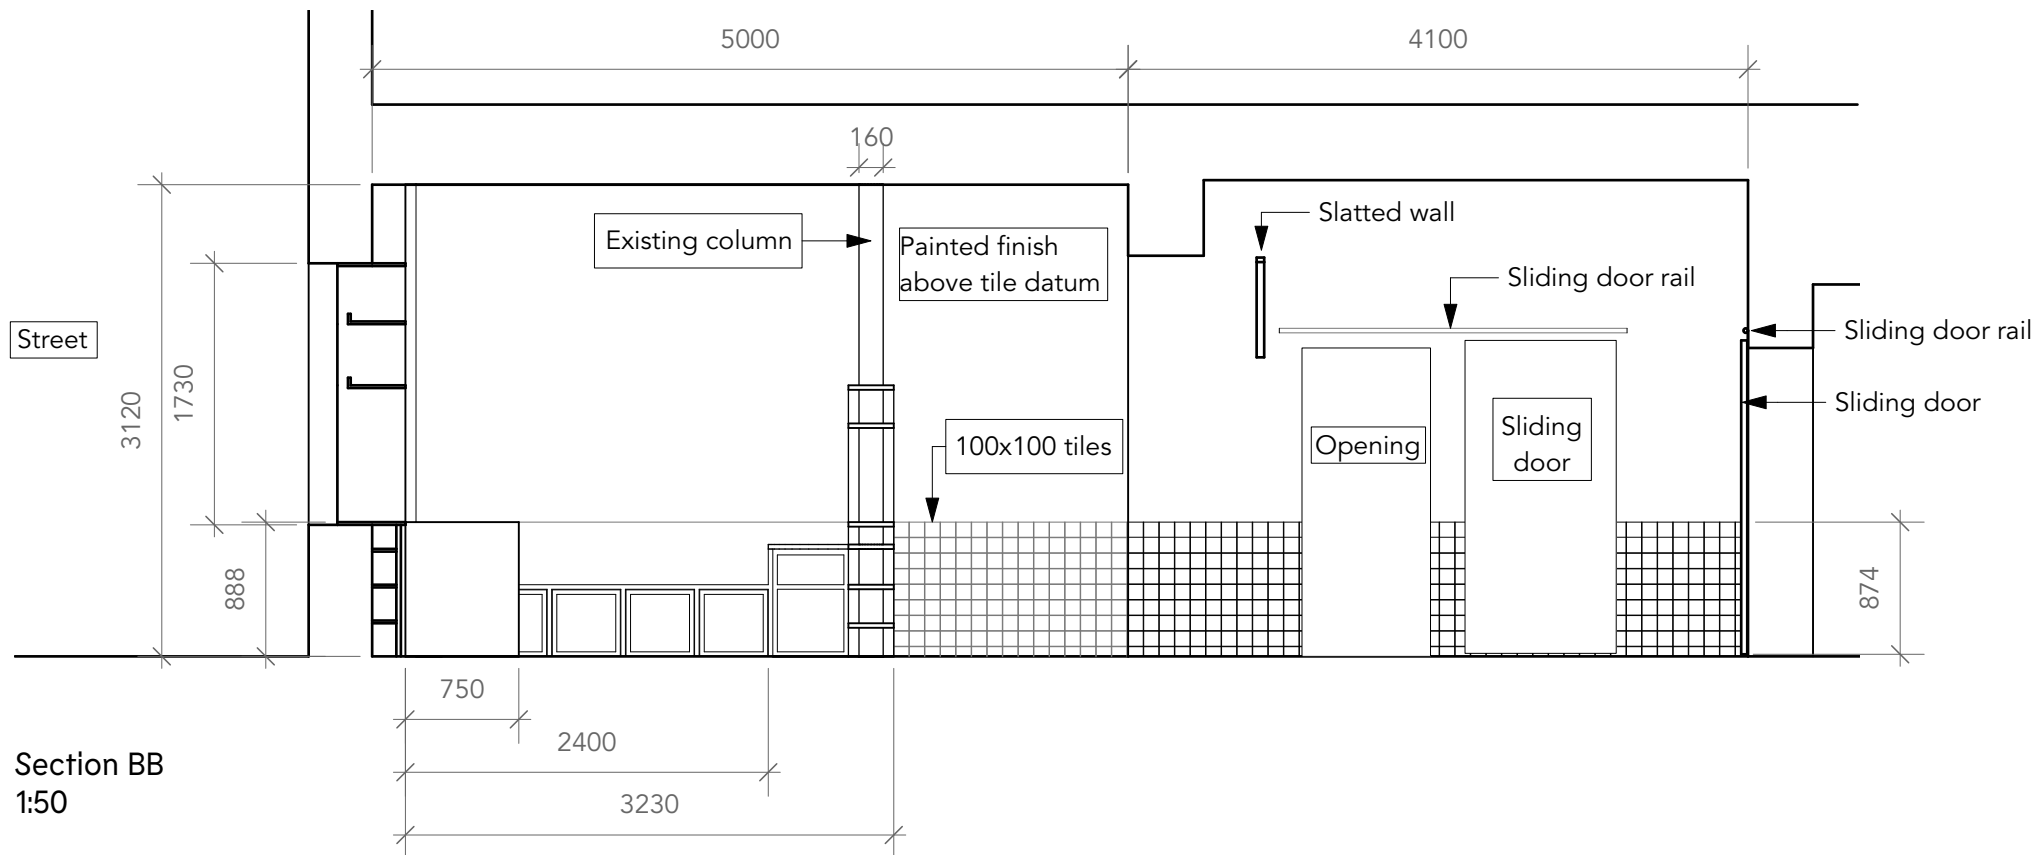



Section BB
1:50

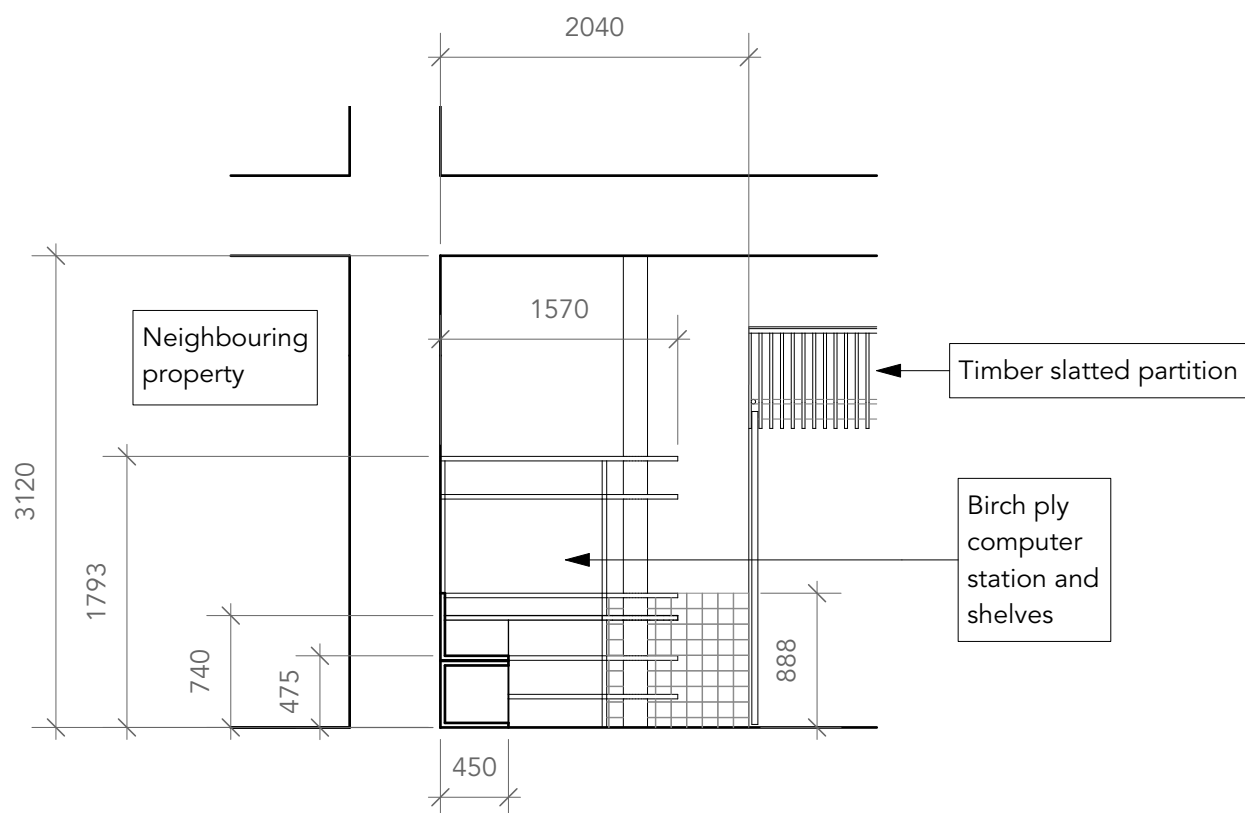

Section CC
1:50

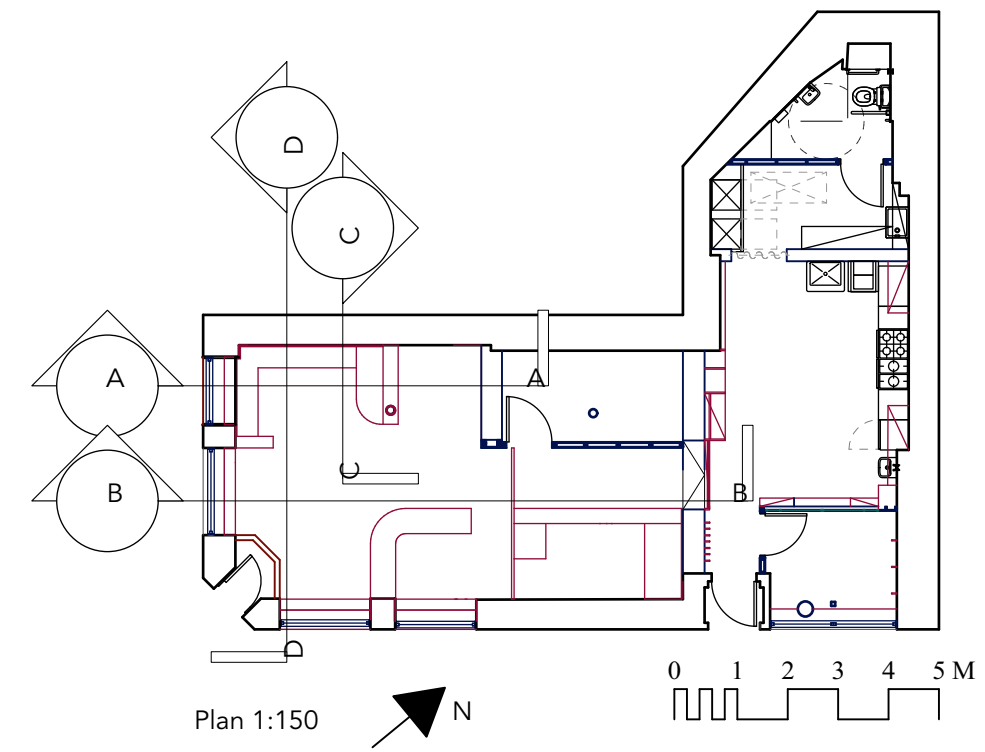

Plan 1:150

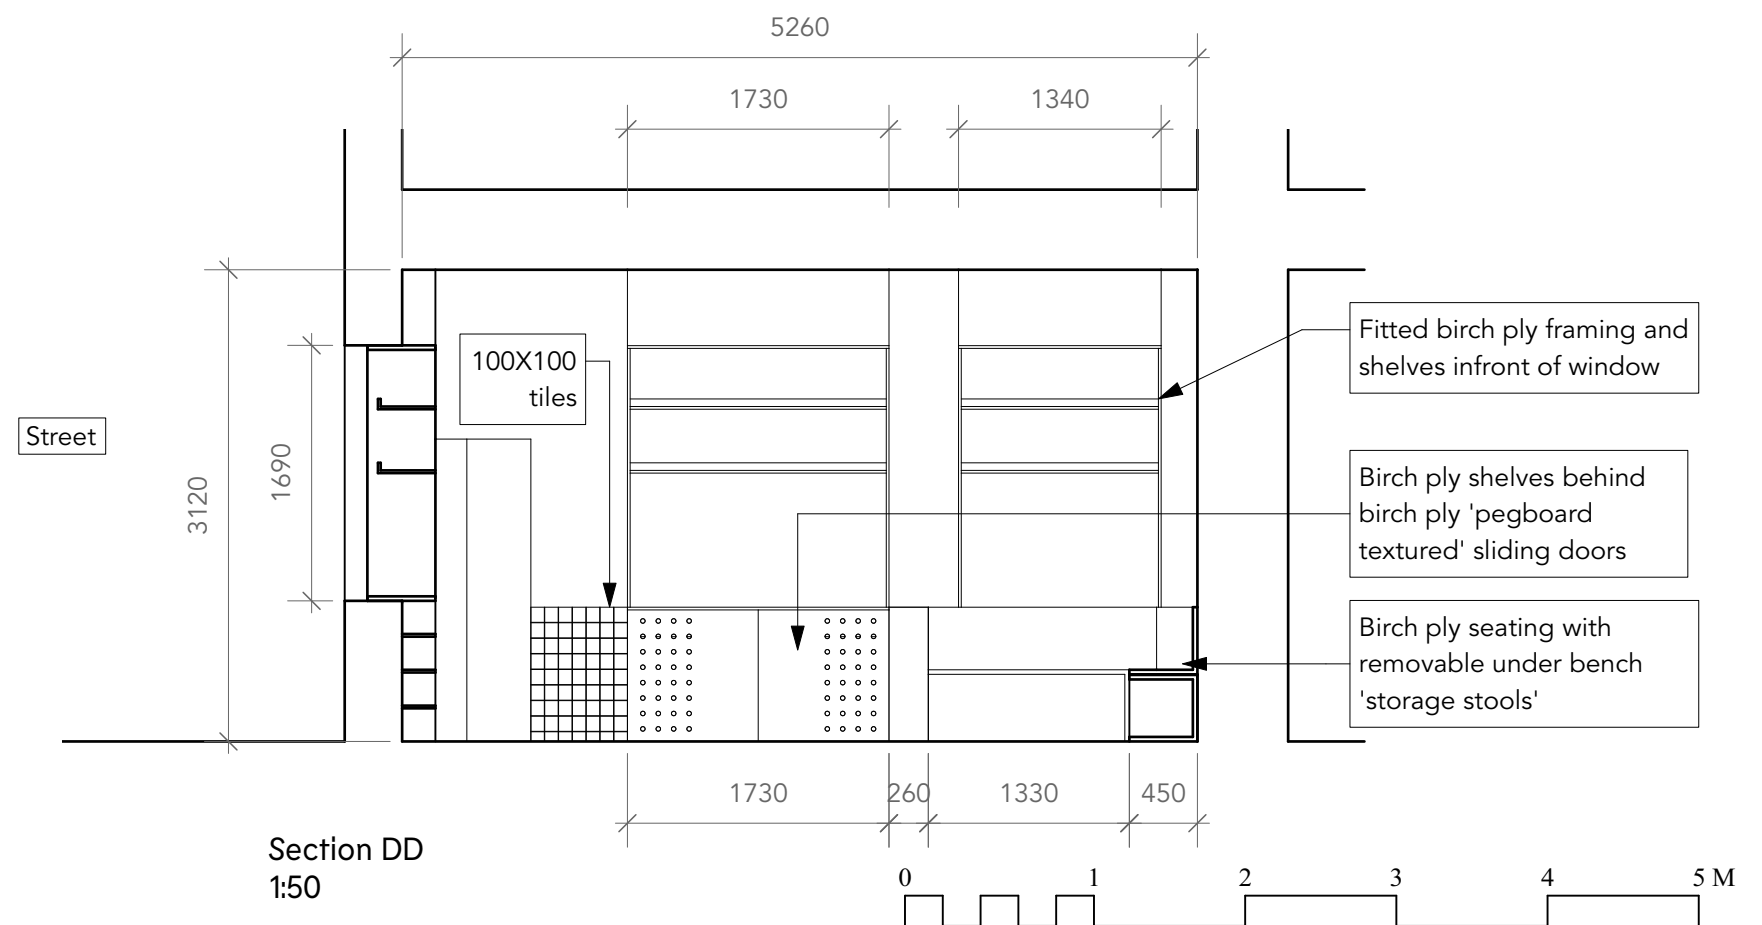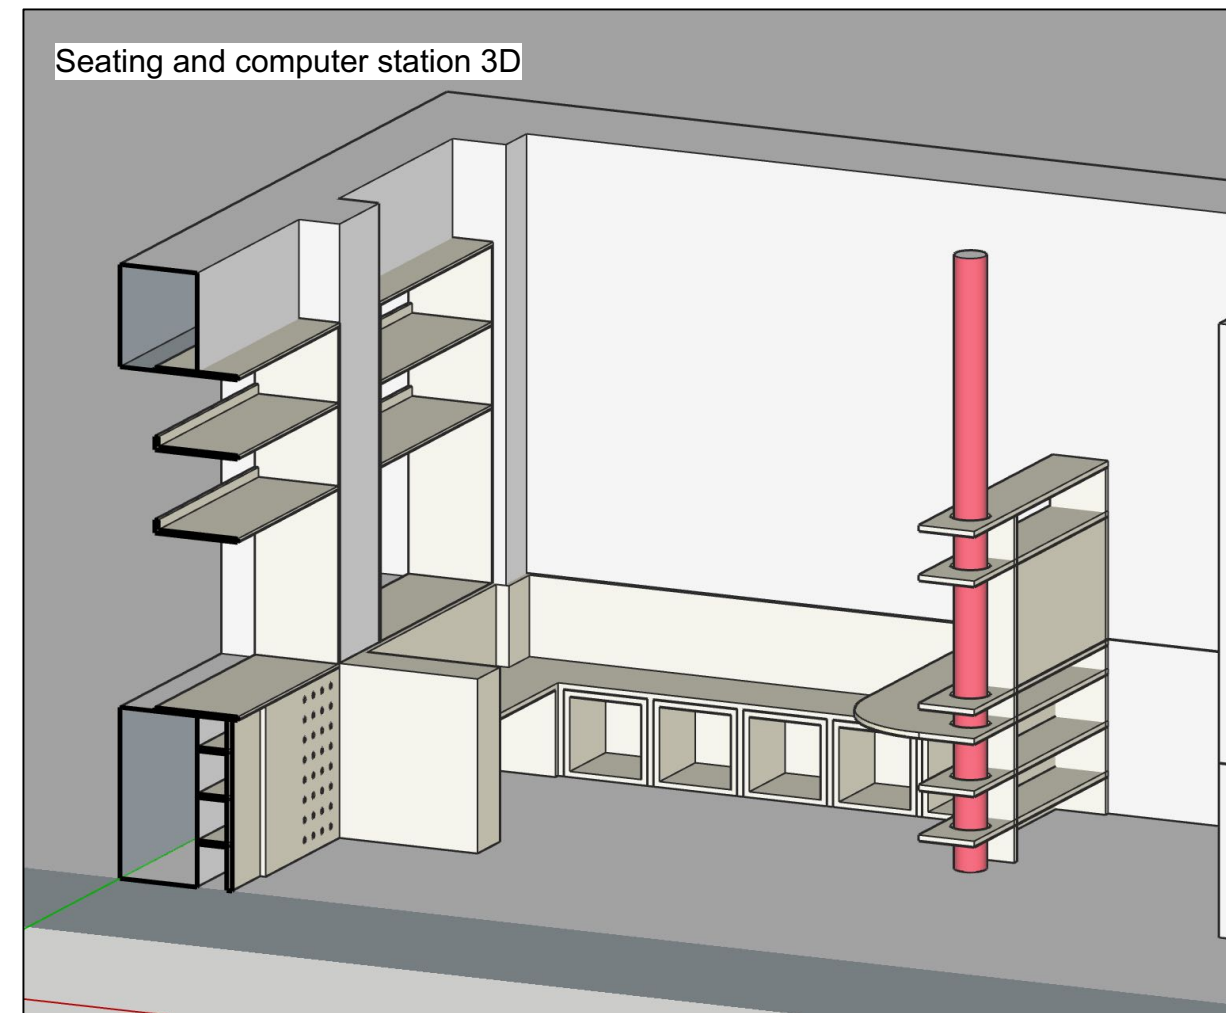

Section DD
1:50

DO NOT SCALE FROM THIS DRAWING		
ALL DIMENSIONS TO BE CHECKED ON SITE PRIOR TO THE START OF ANY WORK AND ANY DISCREPANCIES MUST BE NOTIFIED IN WRITING		
REFER TO ENGINEERS DRAWINGS FOR ALL STRUCTURAL, HEATING, LIGHTING, POWER, EXTERNAL AND UNDERGROUND DRAINAGE AND VENTILATION INFORMATION		
ALL BUILDING WORKS COMPLY IN ALL RESPECTS TO CURRENT BUILDING STANDARDS FOR COUNTRY IN WHICH SITE IS LOCATED		
