

LUMAIRE®


COLLECTION

DOWNLITE



Lumaire DownLite comprises of a sturdy, slimline aluminium extrusion, incorporating our Lumaire Panel with either 6500K or 3000K colour temperature LEDs.

DownLite is supplied up to 5000mm long, complete with 1500mm of cable as standard.

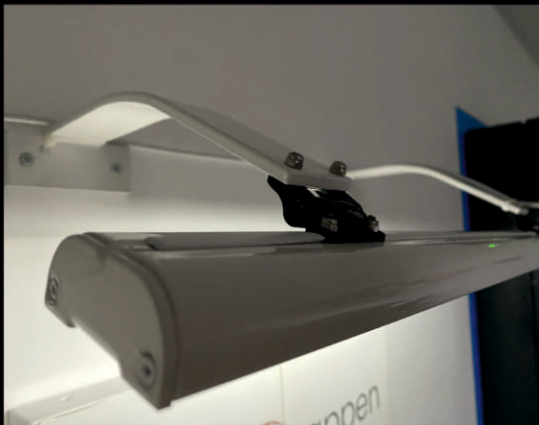


Lumaire DownLite is available in two profile widths:

- 55mm
- 120mm

Illumination Guide

- 55mm has an estimated wash of 1500mm
- 120mm has an estimated wash of 3000mm

PROFILE DRAWING

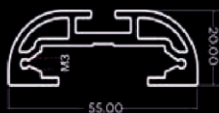

1.105 kg/m



1.681 kg/m

TECHNICAL INFORMATION

Colour

- Available in any standard RAL colour

LUX

- 7,000lx

Power

- 55mm - 21W/m
- 120mm - 42W/m

Protection

- IP66

Input Voltage

- DC12V