


**DURAMAX**™  
ALL PURPOSE METAL GARAGES

A Product of **USP**  
US POLYMERS INC

# Metal Garage

**OWNER'S MANUAL /**  
Instructions for Assembly  
**Size 12 Ft x 20 Ft / 3.7 Mtr. x 6.1 Mtr.**  
Ver: 3.0

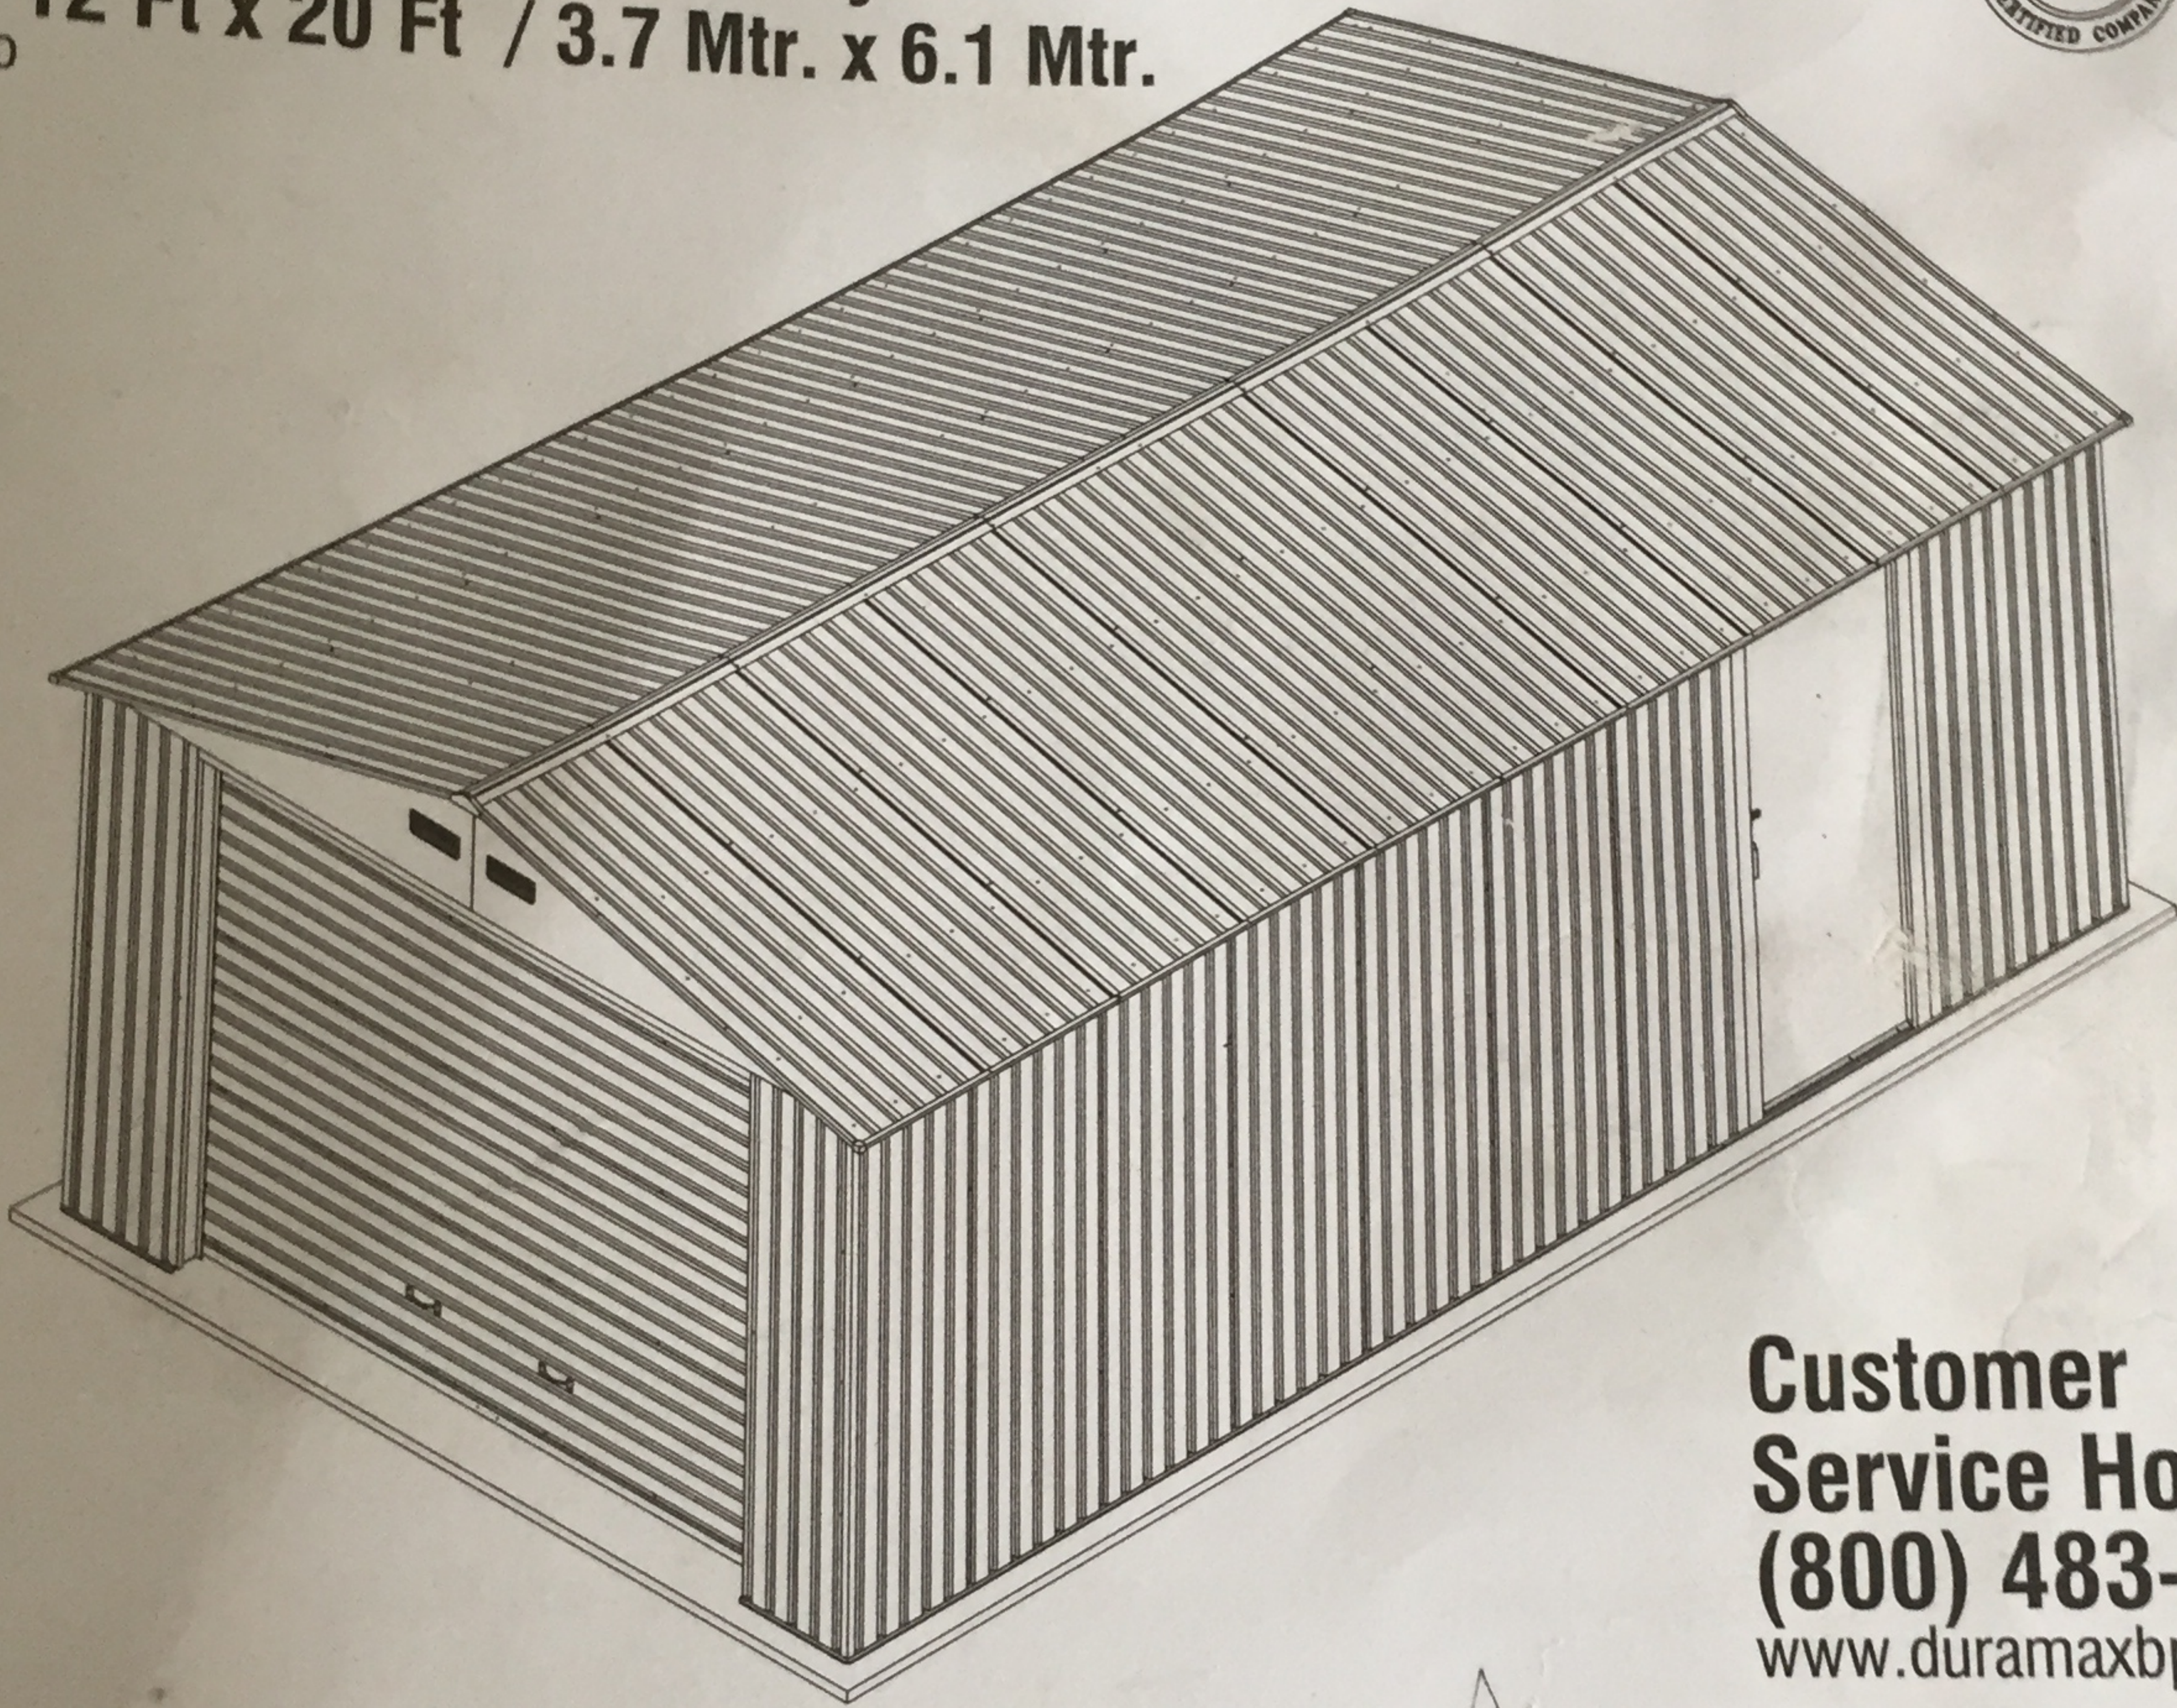

**Customer  
Service Hotline**  
**(800) 483-4674**  
[www.duramaxbp.com](http://www.duramaxbp.com)

- Tall Walk in Garages
- Quick and Easy Assembly
- Ridge Reinforced Walls
- Wide Single Front Shutter Door

*Brian  
Boston*

*June 2000*

Call us for any missing or damaged parts.  
Do not return to the store.

### Building Dimensions :

Approximate Size	Storage		Exterior Dimension				Interior Dimension		Door Opening		
	Area	Volume	Base Dimension		Roof Edge to Edge		Wall to Wall				
			inch	cm.	inch	cm.	inch	cm.	inch	cm.	
12 Ft x 20 Ft	196 1/2 Sq. Ft.	1369 3/4 Cu.Ft.	<b>Width</b>	138 1/8	350	145	368.2	127 1/2	324	98 3/4	251
3.7 Mtr. x 6.1 Mtr.	18.26 Sq.Mtr.	38.8 Cu.Mtr.	<b>Depth</b>	232 3/4	591.3	237 3/8	602.9	222	563.7		
			<b>Height</b>			102	259	83 5/8	212.5	78 3/4	200