


scale : 1:100

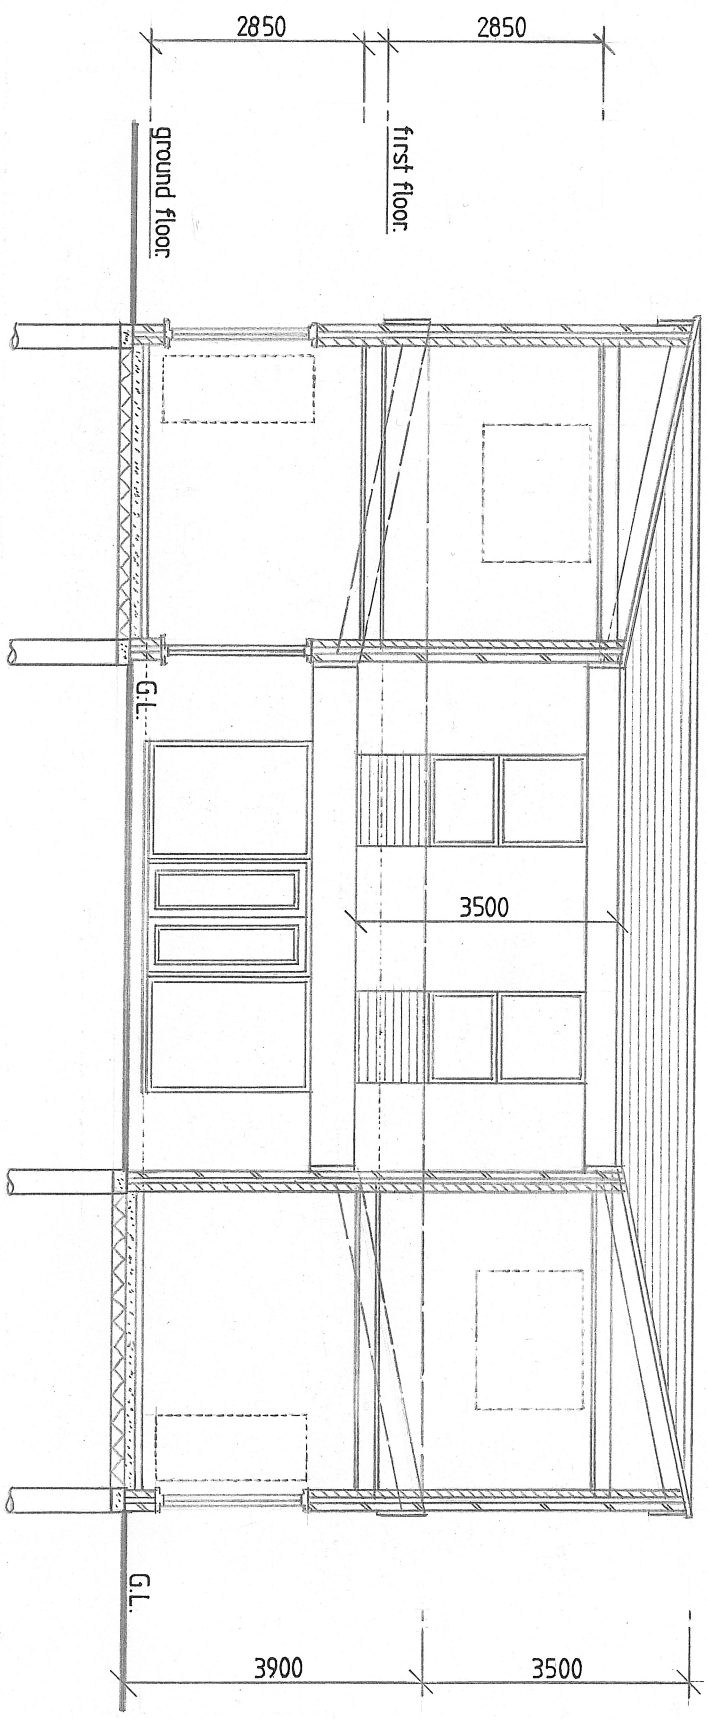

TYPICAL SECTION

BROADLANDS, HONEYPOT LANE, EDENBRIDGE, KENT, TN8 6QJ