


VIEWED EXTERNALLY

THESE DRAWINGS ARE THE PROPERTY OF ANGLIAN HOME IMPROVEMENTS AND MUST NOT BE USED, DISTRIBUTED, LOANED OR COPIED WITHOUT THE EXPRESS PERMISSION OF ANGLIAN HOME IMPROVEMENTS.

- OVOLO PROFILE TO FRAME.
- WINDOW COLOUR - WHITE.
- 92X68MM FRAME JAMBS & HEAD AND 92X38MM CILL WITH 62MM PROJECTING CILL.
- INTERNALLY GLAZED PUTTY STYLE SASH WITH 58X50 STILES AND HEAD AND BOTTOM RAIL WITH SPECIAL 21X50 GLAZING BAR.
- GLAZING - 28MM DOUBLE GLAZING IS SHOWN.
- SIDE HUNG OPENING SASH IS HUNG ON TROJAN FRICTION HINGES AND FITTED WITH ESPAGNOLETTE MULTI-POINT LOCK AND LOCKING HANDLE.

IF TRICKLE VENT REQUIRED, IT IS FITTED THROUGH THE FRAME HEAD WITH EXTERNAL HEAD DRIP AND FLAT TITON GRILLE.

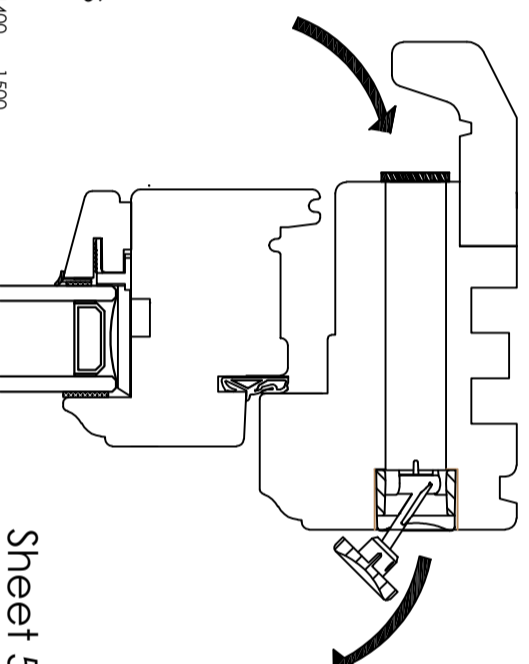

Sheet 5 Of 8

Scale - N.I.S.

Drawers initials

SF

Revision	Date	Amendments	Drawers initials
A	22/06/21	Sections amended	SF

ITEM 5

CONTRACT No.: 30308665

date: 13/04/2021

PROPOSED: WINDOW REPLACEMENT

AT:
(INSTALLATION ADDRESS)
 3 ALMSHOUSES
 THE STREET, STOWLANGTOFT
 BURY ST. EDMUNDS
 SUFFOLK, IP31 3JN

