



- OVOLO PROFILE TO FRAME.
- WINDOW COLOUR - WHITE.
- 92X68MM FRAME JAMBS & HEAD AND 92X38MM CILL WITH 62MM PROJECTING CILL.
- INTERNALLY GLAZED PUTTY STYLE SASH WITH 58X50 STILES AND HEAD AND BOTTOM RAIL WITH SPECIAL 21X50 GLAZING BAR.
- GLAZING - 14 MM DOUBLE GLAZING IS SHOWN.
- SIDE HUNG OPENING SASH IS HUNG ON TROJAN FRICTION HINGES AND FITTED WITH ESPAGNOLETTE MULTI-POINT LOCK AND LOCKING HANDLE.

SPECIFICATION FOR 92MM TIMBER FLUSH CASEMENT

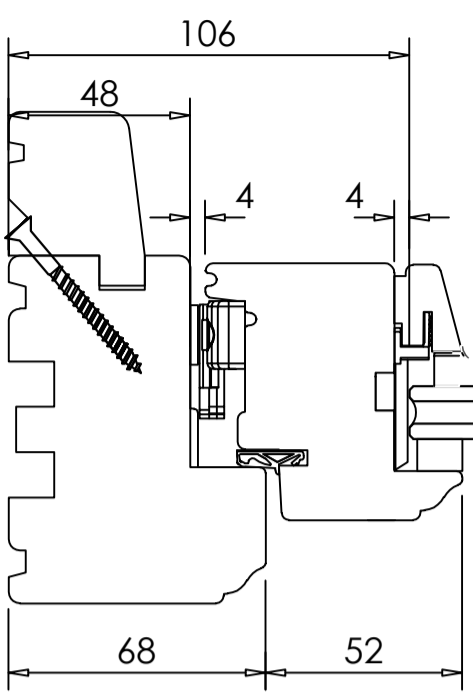

VIEWED EXTERNALLY

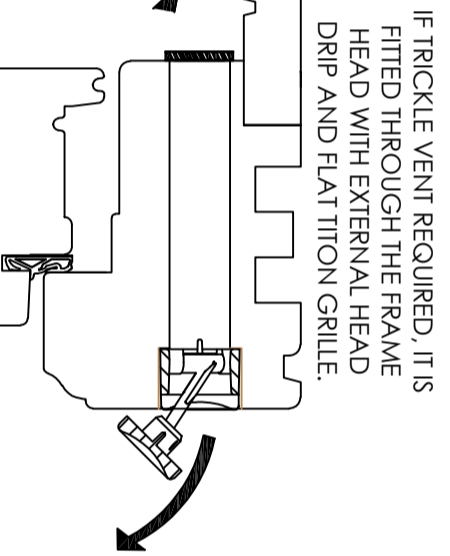

ITEM 6


Revision	Date	Amendments	Drawers initials
A	22/06/21	Sections amended	SF

CONTRACT No.: 30308665

date: 13/04/2021

PROPOSED: WINDOW REPLACEMENT

AT: 3 ALMSHOUSES
THE STREET, STOWLANGTOFT
BURY ST. EDMUNDS
SUFFOLK, IP31 3JN

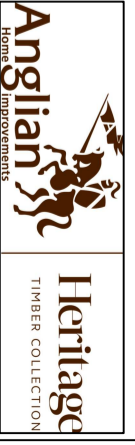

THESE DRAWINGS ARE THE PROPERTY OF ANGLIAN HOME IMPROVEMENTS AND MUST NOT BE USED, DISTRIBUTED, LOANED OR COPIED WITHOUT THE EXPRESS PERMISSION OF ANGLIAN HOME IMPROVEMENTS.

