



- OVOLO PROFILE TO FRAME.
- WINDOW COLOUR - WHITE.
- 92X68MM FRAME JAMBS & HEAD AND 92X38MM CILL WITH 62MM PROJECTING CILL.
- INTERNALLY GLAZED PUTTY STYLE SASH WITH 58X50 STILES AND HEAD AND BOTTOM RAIL WITH SPECIAL 21X50 GLAZING BAR.
- GLAZING - 14 MM DOUBLE GLAZING IS SHOWN.
- SIDE HUNG OPENING SASH IS HUNG ON TROJAN FRICTION HINGES AND FITTED WITH ESPAGNOLETTE MULTI-POINT LOCK AND LOCKING HANDLE.

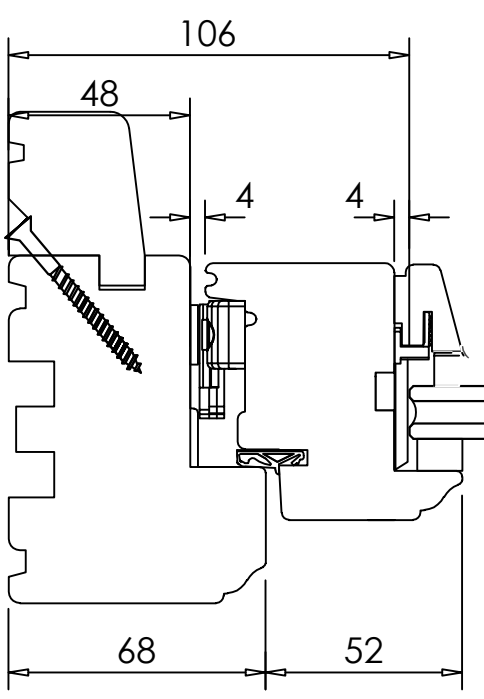

**VIEWED EXTERNALLY**

THESE DRAWINGS ARE THE PROPERTY OF ANGLIAN HOME IMPROVEMENTS AND MUST NOT BE USED, DISTRIBUTED, LOANED OR COPIED WITHOUT THE EXPRESS PERMISSION OF ANGLIAN HOME IMPROVEMENTS.

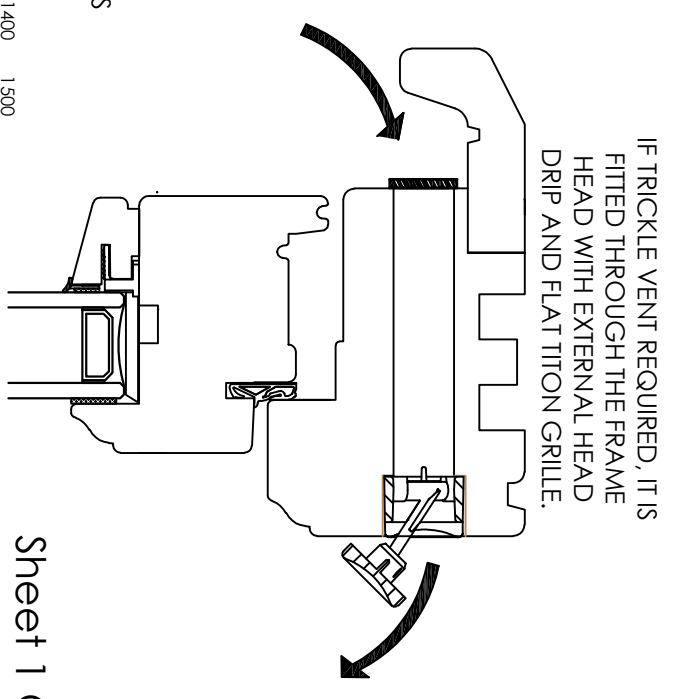

Scale - N.I.S.  
Drawers initials: SF

Sheet 1 Of 8

Revision	Date	Amendments	Drawers initials
A	22/06/21	Sections amended	SF

**ITEM 1**

**CONTRACT No.:** 30308665      **date:** 13/04/2021

**PROPOSED: WINDOW REPLACEMENT**  
**AT:** (INSTALLATION ADDRESS)  
 3 ALMSHOUSES  
 THE STREET, STOWLANGTOFT  
 BURY ST. EDMUNDS  
 SUFFOLK, IP31 3JN

