
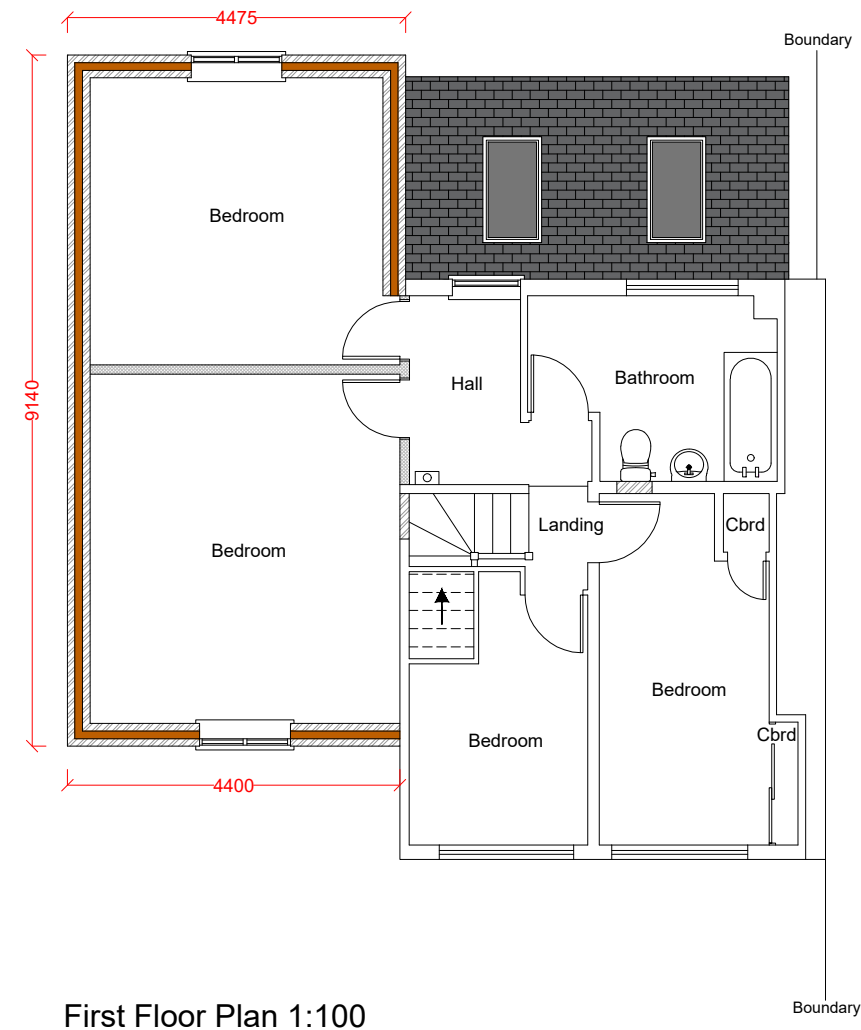
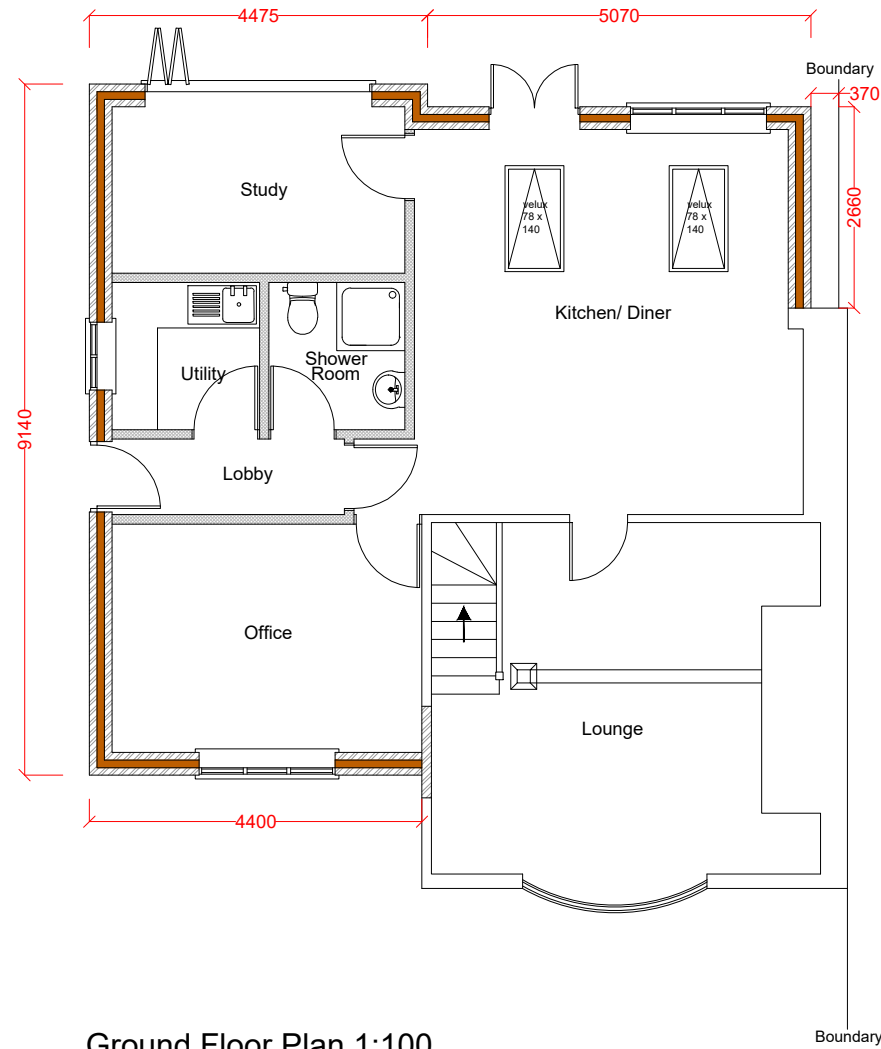


These drawings have been prepared for the purpose of gaining planning approval only.

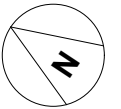

Client	<b>Mr J Harvey</b>	Title	<b>Proposed Floor Plans</b>				Drawn by <b>KL</b>	Date	<b>27/09/2017</b>
Address	<b>Ryecroft Cottage, Meeting Lane, Ridgewell, CO9 4RS</b>	Scale	<b>A3 @ 1:100</b>				Revisions description		
Project	<b>Extensions and Alterations</b>	Dwg No	<b>LPS256</b>	<b>1.3</b>	Rev	<b>C</b>			