




existing elevation



proposed elevation

new disabled access door with side glazed panel infill to existing hemmel

**General Notes:**  
 The contractor must check and verify the dimensions of the whole site and building, including levels, sewer inverts and locations of all services before commencing work.  
 All dimensions indicated in metric (mm), do not scale.  
 This drawing to be read with and checked against any specialist drawings, including structural engineers details prior to work commencement.  
 The contractor must work in strict compliance with all British Standards, Building Regulations, Acts of Parliament.  
 This drawing and the work shown are the copyright of Darryl Bingham and cannot be copied without consent.

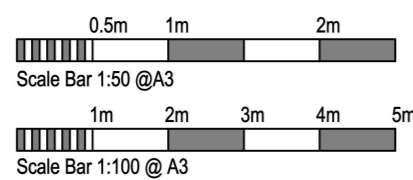

Rev.	Date	Description
A	02.07.21	Indicate CCTV position



**Darryl Bingham Architectural Services**  
 19 Burswell Avenue, Hexham, Northumberland, NE46 3JL  
 07833 934400 / darryl@dbarc.co.uk / www.dbarc.co.uk



**Client**  
 Bywell Coffee Barn

**Address**  
 Unit 7  
 South Acomb Farm, Bywell  
 Stocksfield, North'land, NE43 7AQ

Drawing Title		
South Elevations		
Scale 1:50 @ A3	Drawing No.	Revision
Date May 2021	21-40-07	A