


EXISTING EAST ELEVATION



12 VICTORIA PLACE

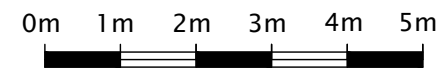

EXISTING SOUTH ELEVATION

MATERIALS  
 WALLS - ETERNIT GREY COMPOSITE BOARDS.  
 WINDOWS - DOUBLE GLAZED UPVC TO MATCH EXISTING.  
 ROOF - GREY FIBRE GLASS.  
 DOORS - GREY PVC DOUBLE GLAZED.  
 GUTTERING - PLASTIC HALF ROUND GUTTERING.

E X T E N S I O N  
 12 VICTORIA PLACE,  
 BANFF. AB45 1EL  
 Planning  
 EXISTING  
 ELEVATIONS III

7th JULY 2021 1:100 @ A3

K D L D E S I G N  
 52-54 Marketgate, Arbroath, Angus. DD11 1AT  
 Tel: 07470 687 391 E-mail: kevin\_leadingham@hotmail.com

Dwg. No: 231-007 Rev: -