





**East**  
1 : 100



**West**  
1 : 100

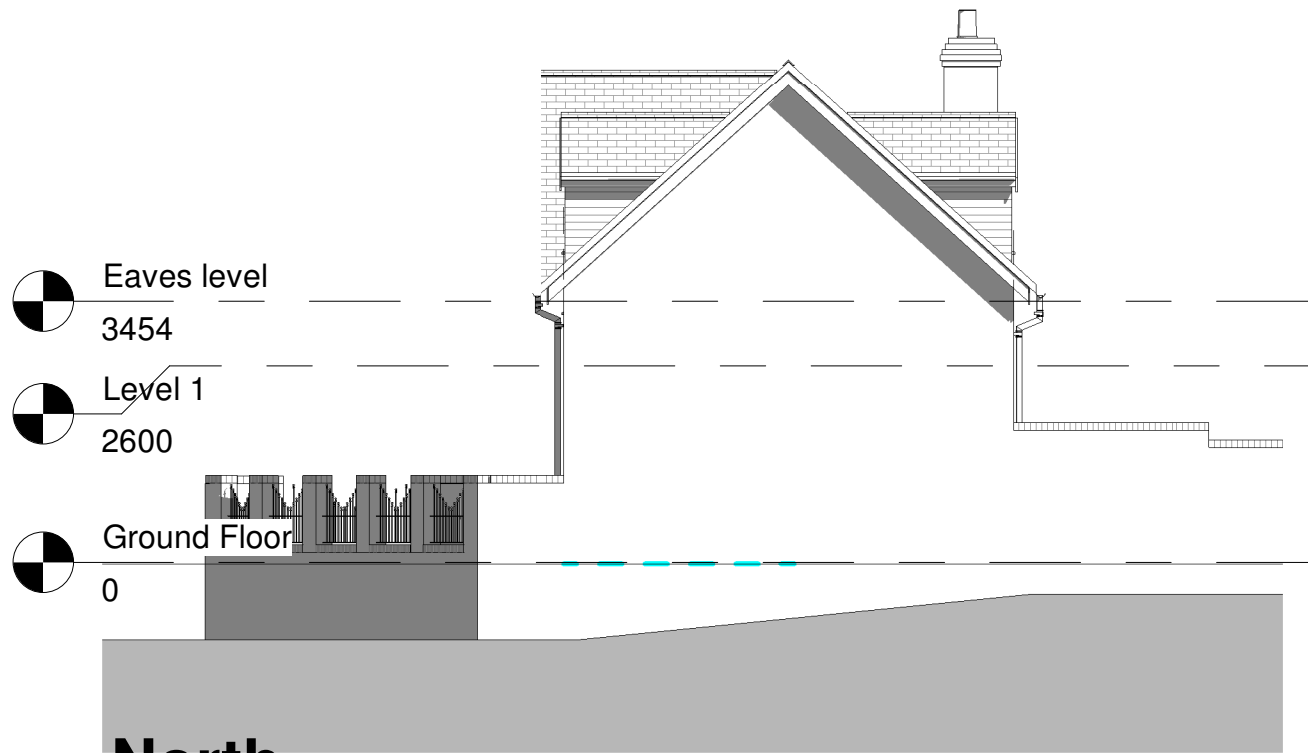

**North**  
1 : 100

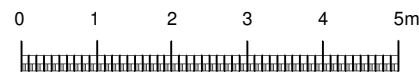

**South**  
1 : 100

**SEVERN**  
architects

The Guards House,  
Forest Park,  
Cleobury Mortimer,  
Shropshire, DY14 9BD  
TEL 01299 272993.  
www.severnarchitects.com  
info@severnarchitects.co.uk

No.	Description	Date

Copyright Design - Severn Architects Ltd.  
This drawing and the works depicted may only be reproduced by written permission. The information contained on this drawing must only be used at the named location.  
Figured dimensions only to be used - DO NOT SCALE.

Severn Architects Ltd is a registered company in England and Wales. Registration 12458691.

PURPOSE OF ISSUE  
**PLANNING**

PROJECT  
Rear Extension

Gable Barn  
Snitton, SY8 3EZ

DRAWING  
Existing Elevations

CLIENT  
**John and Sarah Caswell**

Date October 2019	Project number 880	Scale (@ A3) 1 : 100
Drawn by Author	DRAWING NUMBER 880_2021_A102	REV
Checked by Checker		