


Existing cabin approx 3x5m



# First Leisure (UK) Ltd

Mr J. Herbert, Langford, Bristol  
Proposed Suoranta Log Office Building.

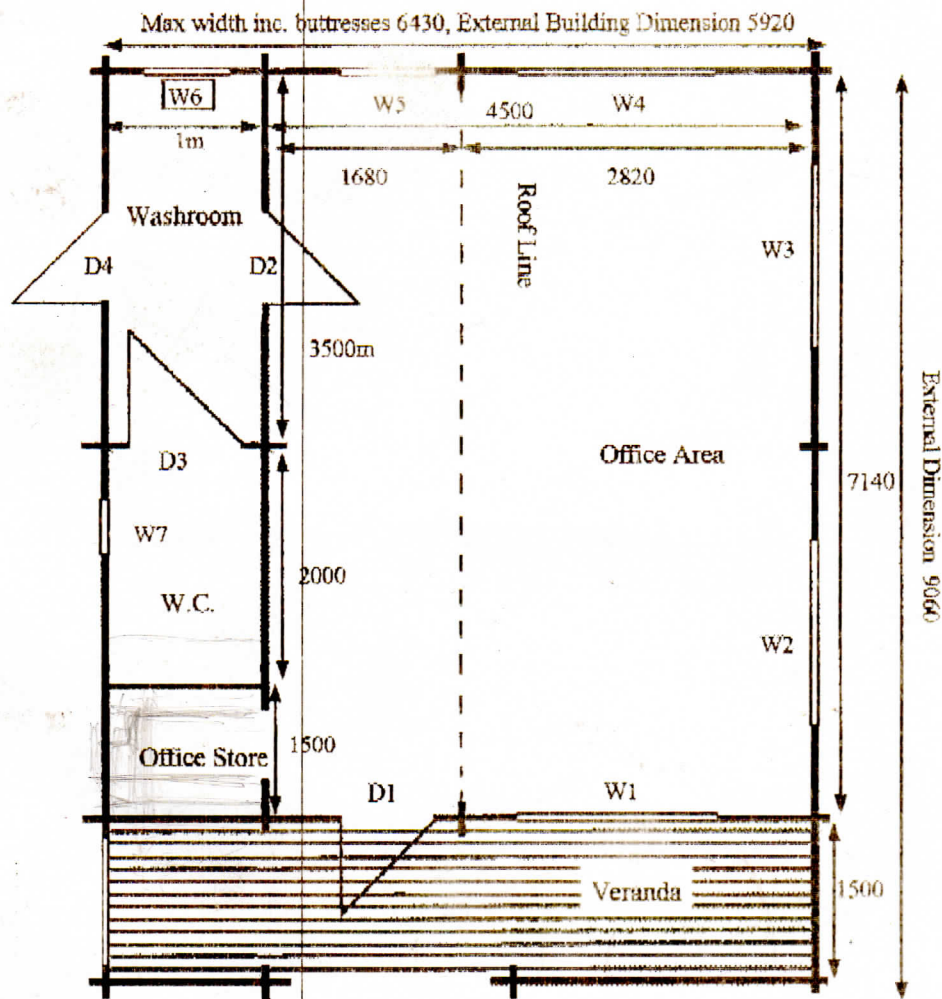

**DRG. FLUK HERBERT 7/5/02**

**Please Note. All Dimensions shown as Internal, except where clearly stated**

Foundation to be Pillar type. All walls except the division between Office Store and W.C. of Log specification 140mm oval.

Roof pitch 19, degrees, to allow for a maximum height of 4m. Roof line indicated by dotted line. Double skin Pine boarded floor, throughout including washroom & W.C.. Veranda floor of impregnated pine decking.

Windows, heights in work area, and Washroom all to be above 900mm from finished floor level so as to accommodate working surfaces in office, sink in Washroom below. Doors, hinged as shown, Windows in Washroom, hinged left & right.